




Existing Condition

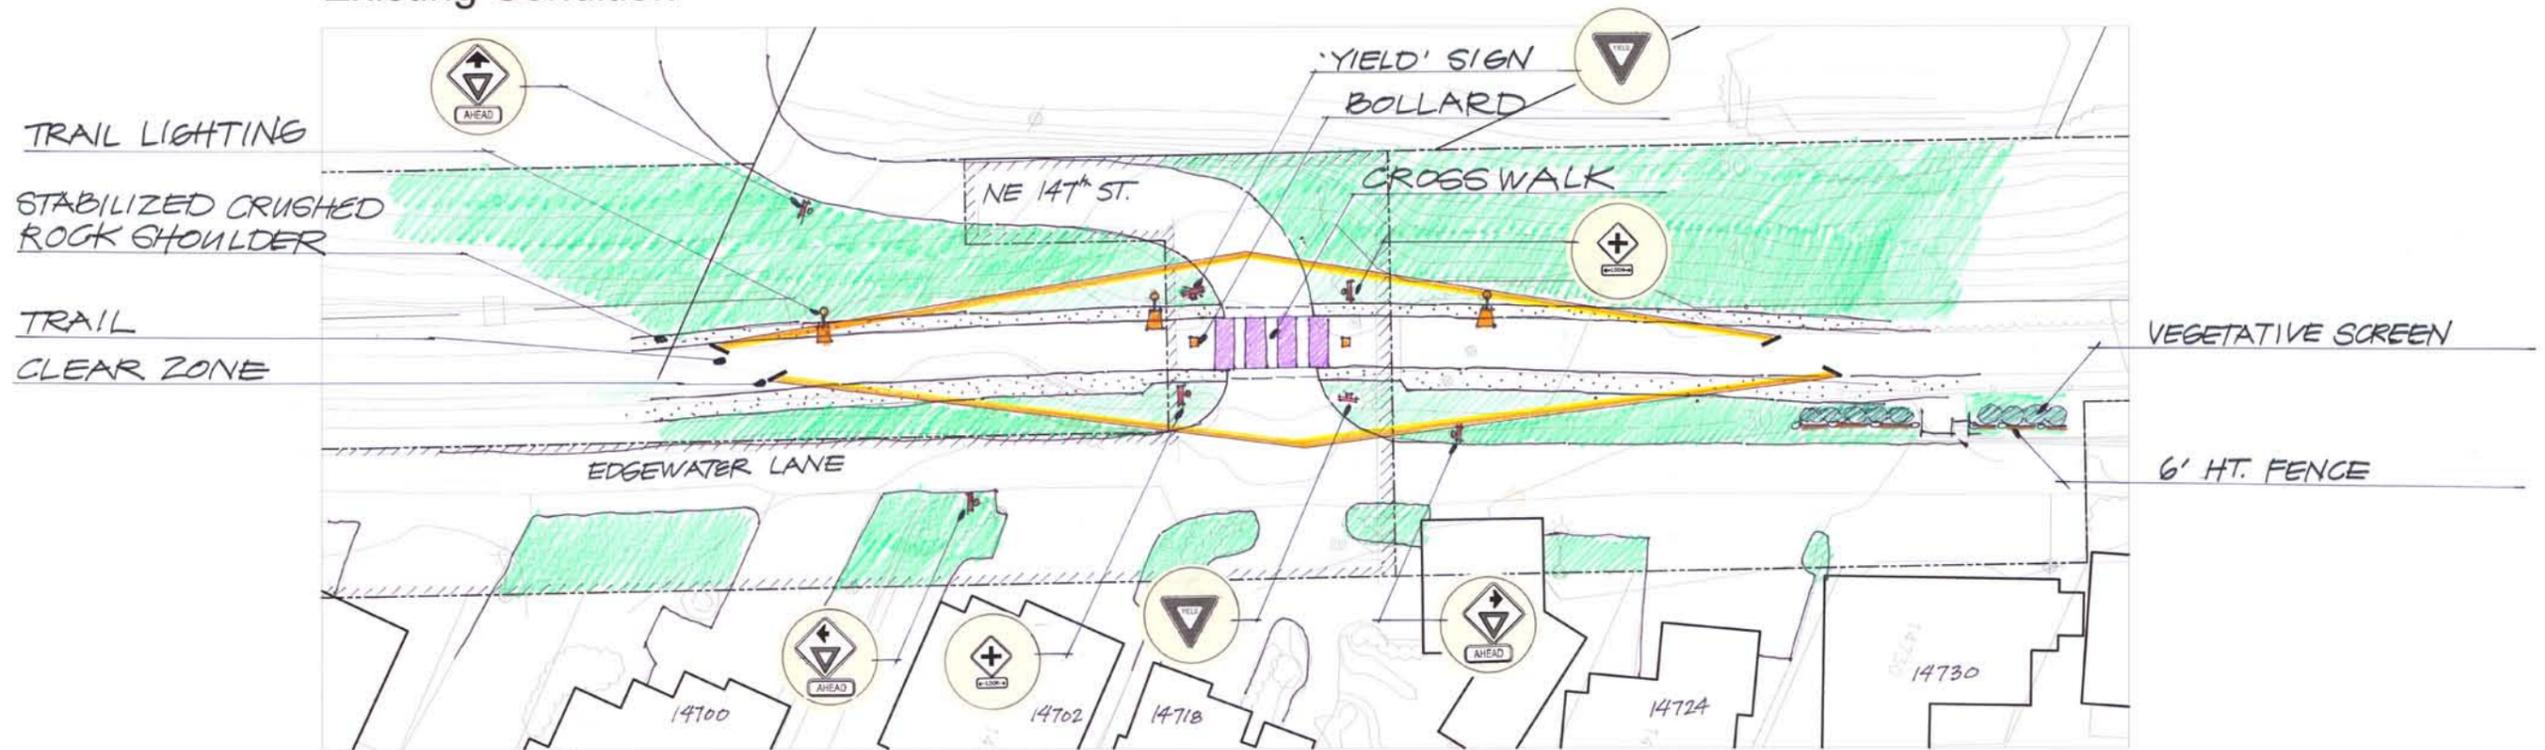

Conceptual Improvement

REVISIONS:	DATE:

CLIENT: KING COUNTY
 AGENCY: PARKS & RECREATION DIVISION
 210 SOUTH JACKSON STREET, SUITE 700
 SEATTLE, WASHINGTON
 98104



KING COUNTY FACILITIES MANAGEMENT DIVISION
 PARKS CAPITAL IMPROVEMENT PROJECTS
 320 King County Administration Building
 Seattle, Washington 98104
 Telephone: (206) 296-0648
 Fax: (206) 296-0186



Burke-Gilman Trail Redevelopment Concept Plan		INTERSECTION IMPROVEMENTS NE 147th Street/Edgewater Lane	SHEET 1 of 9 1
SCALE: 1" = 20'	DATE: 05/17/05		
DRAWN BY:	CHECKED BY:	JOB NO.:	