




Existing Condition

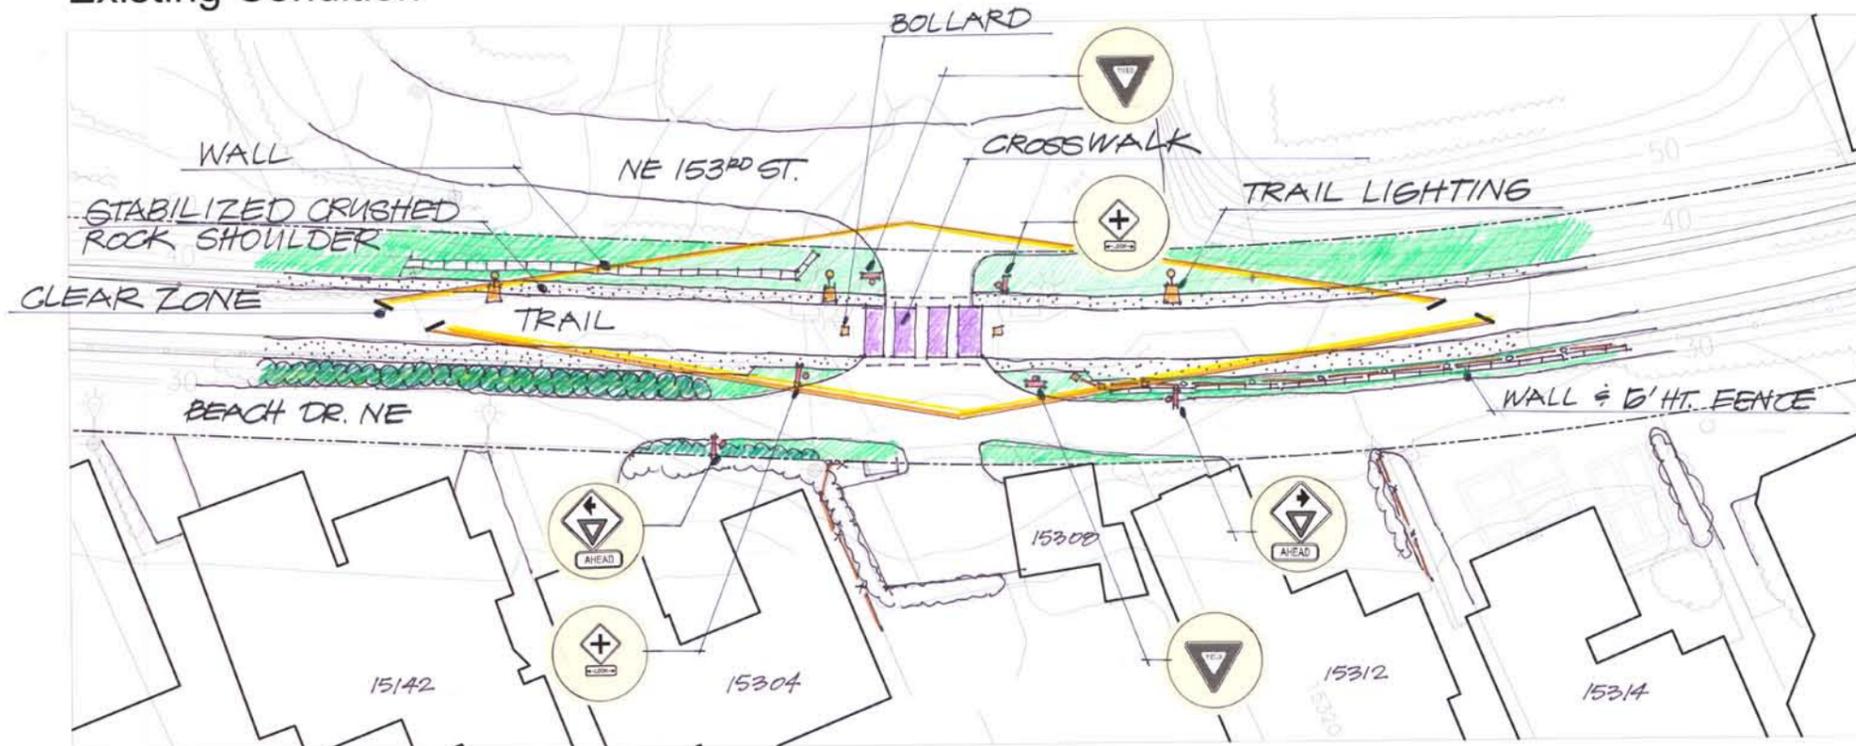

Conceptual Improvement

REVISIONS:	DATE:

CLIENT AGENCY: KING COUNTY PARKS & RECREATION DIVISION
 216 SOUTH JACKSON STREET, SUITE 700
 SEATTLE, WASHINGTON 98104

KING COUNTY FACILITIES MANAGEMENT DIVISION
 PARKS CAPITAL IMPROVEMENT PROJECTS
 320 King County Administration Building
 Seattle, Washington 98104
 Telephone: (206) 296-0945
 Fax: (206) 296-0186

Atelier ps
 Landscape Architects
 123 Belmont Ave., Seattle, WA 98102
 Tel: 206.322.0672 Fax: 206.322.1400

Burke-Gilman Trail Redevelopment Concept Plan
 SCALE: 1" = 20'
 DATE: 05/17/05
 DRAWN BY:
 CHECKED BY:
 JOB NO.:

INTERSECTION IMPROVEMENTS
 NE 153rd Street/Beach Drive NE
 SHEET 7 of 9
 3