


Existing Condition

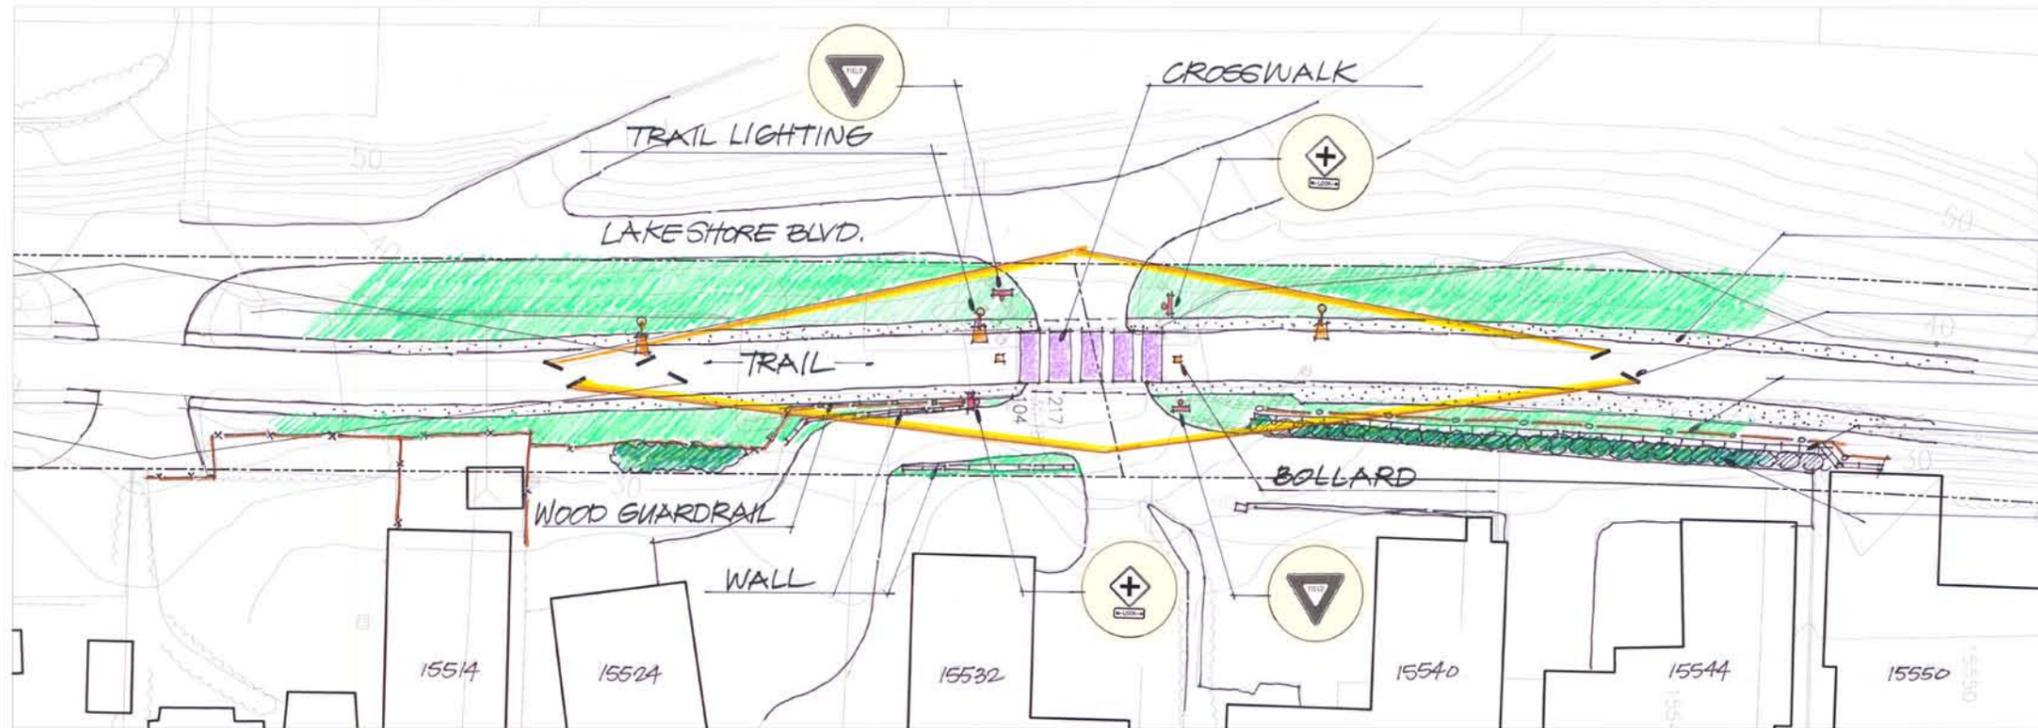

Conceptual Improvement

REVISIONS: _____ _____ _____	DATE: _____ _____	CLIENT AGENCY: KING COUNTY PARKS & RECREATION DIVISION 215 SOUTH JACKSON STREET, SUITE 700 SEATTLE, WASHINGTON 98104	 KING COUNTY FACILITIES MANAGEMENT DIVISION PARKS CAPITAL IMPROVEMENT PROJECTS 320 King County Administration Building Seattle, Washington 98104 Telephone: (206) 296-0648 Fax: (206) 296-0186	 Atelier ps Landscape Architects 123 Belmont Ave. E. Seattle, WA 98102 Tel: 206.322.0872 Fax: 206.322.1408	Burke Gilman Trail Redevelopment Concept Plan		SCALE: 1" = 20' DATE: 05/17/05 DRAWN BY: CHECKED BY: JOB NO.:	INTERSECTION IMPROVEMENTS Residential Access Drives 6 & 7 North of NE 153rd Street	SHEET 7 of 9 5