




Existing Condition

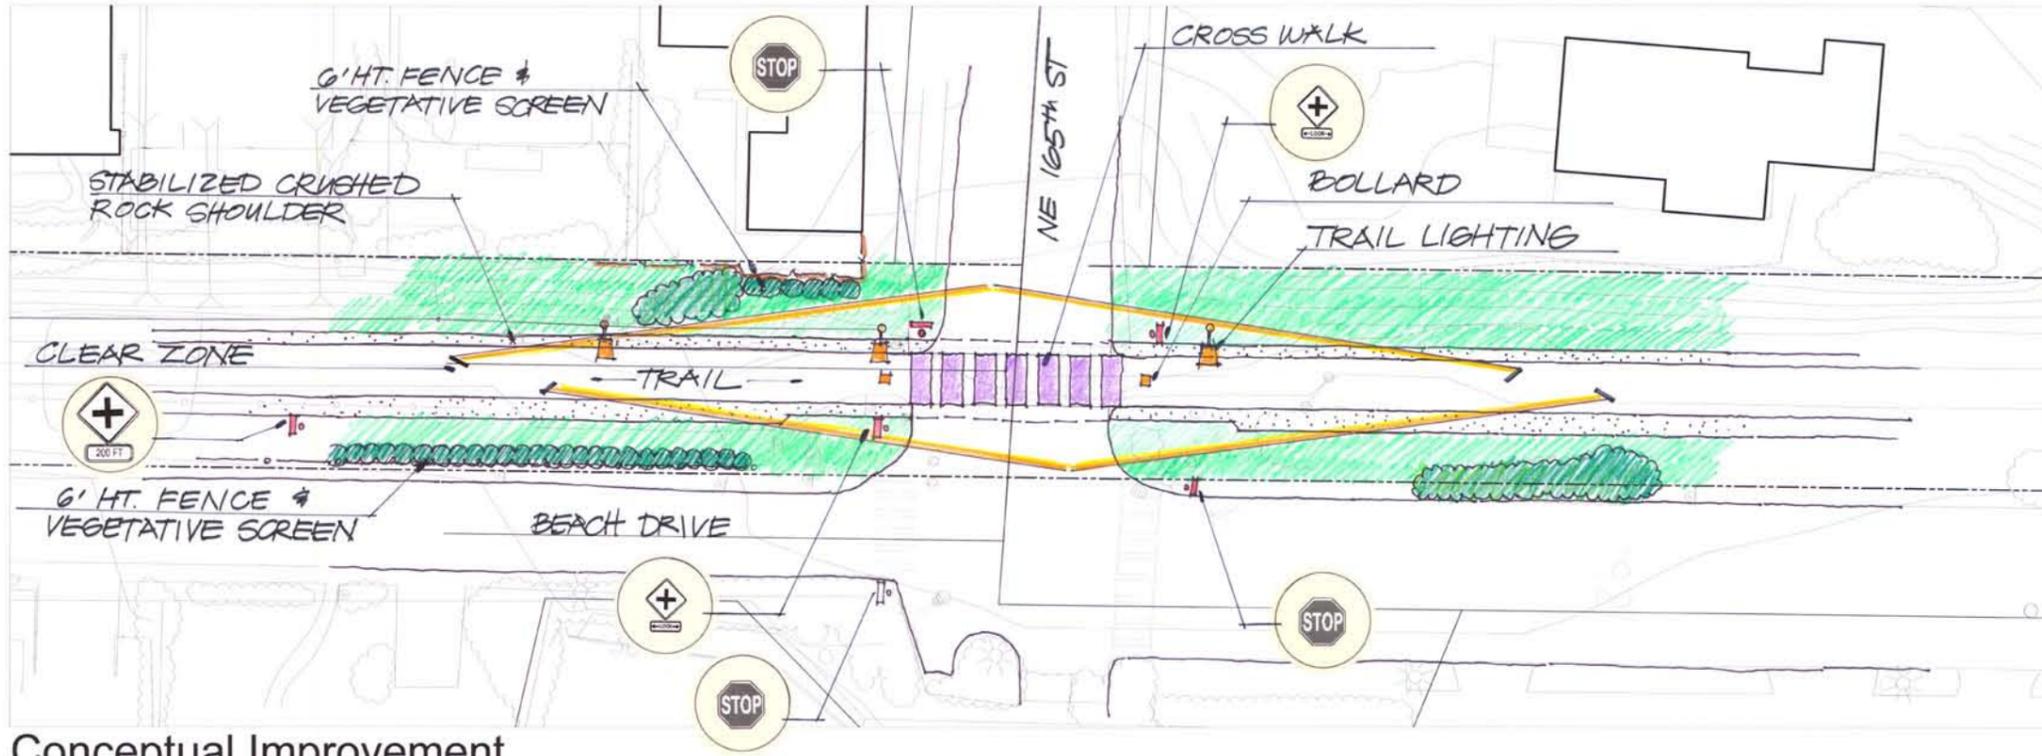

Conceptual Improvement

REVISIONS	DATE

CLIENT: KING COUNTY  
 AGENCY: PARKS & RECREATION DIVISION  
 310 SOUTH JACKSON STREET, SUITE 700  
 SEATTLE, WASHINGTON  
 98104



KING COUNTY FACILITIES MANAGEMENT DIVISION  
 PARKS CAPITAL IMPROVEMENT PROJECTS  
 320 King County Administration Building  
 Seattle, Washington 98104  
 Telephone (206) 296-0648  
 Fax (206) 296-0188



SCALE: 1" = 20'  
 DATE: 05/17/05  
 DRAWN BY:  
 CHECKED BY:  
 JOB NO.:

Burke-Gilman Trail Redevelopment Concept Plan  
 INTERSECTION IMPROVEMENTS  
 NE 165th Street/Beach Drive NE