




Existing Condition

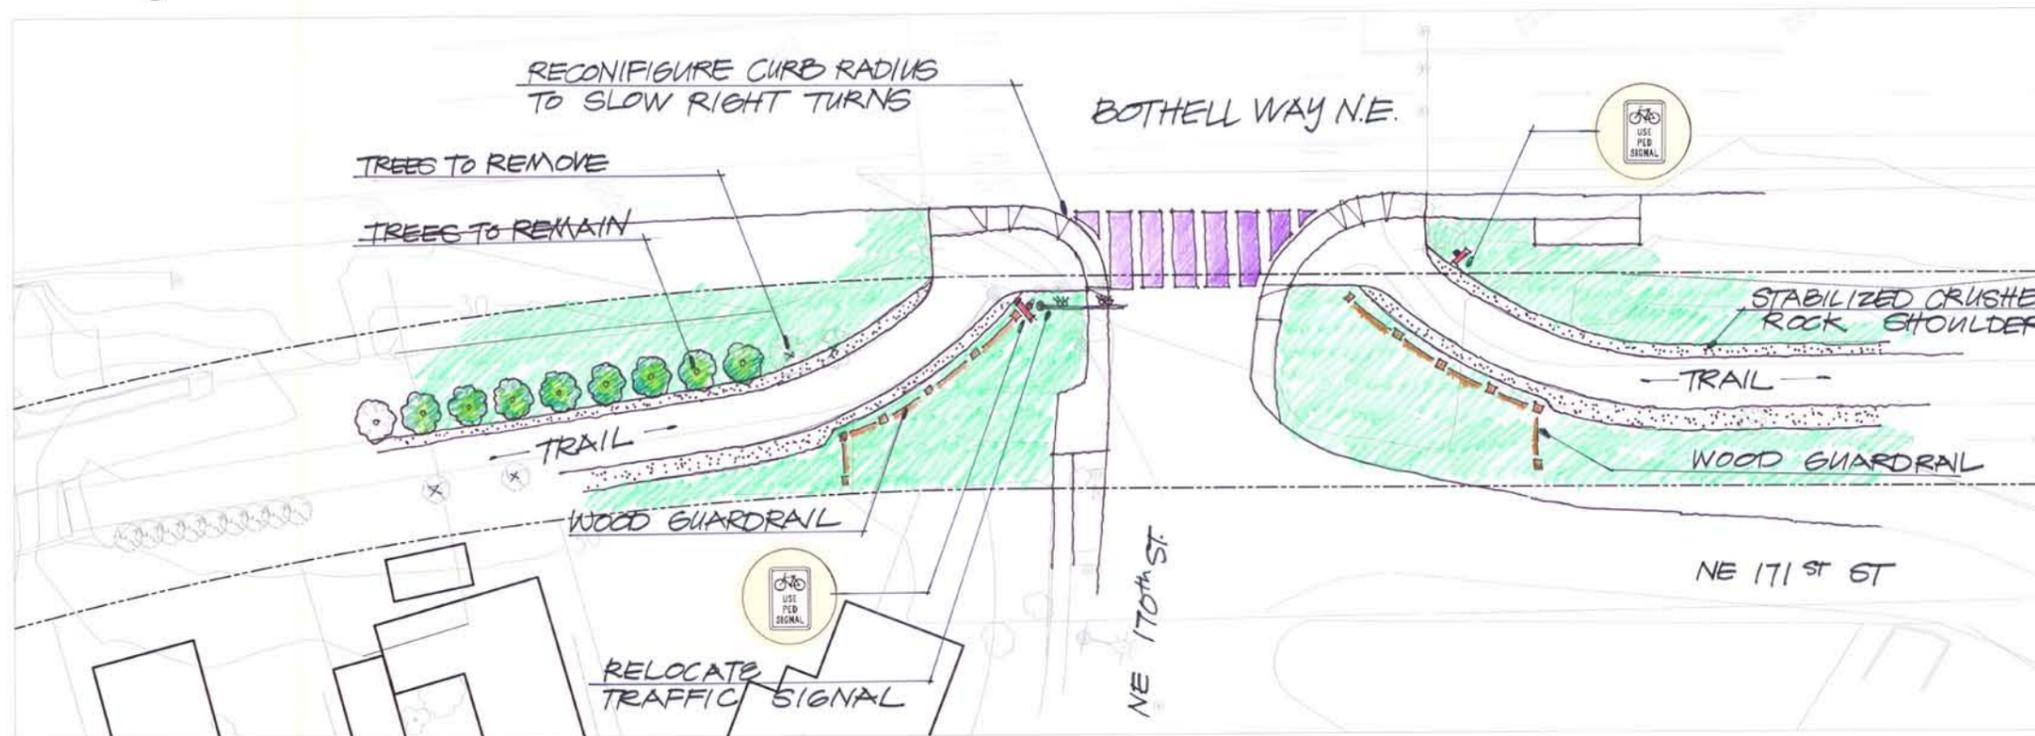

Conceptual Improvement

REVISIONS	DATE

CLIENT: KING COUNTY  
 AGENCY: PARKS & RECREATION DIVISION  
 210 SOUTH JACKSON STREET, SUITE 700  
 SEATTLE, WASHINGTON  
 98104

 KING COUNTY FACILITIES MANAGEMENT DIVISION  
 PARKS CAPITAL IMPROVEMENT PROJECTS  
 320 King County Administration Building  
 Seattle, Washington 98104  
 Telephone: (206) 298-3648  
 Fax: (206) 296-0185

 **Atelier ps**  
 Landscape Architects  
 123 Ballard Ave. E. Seattle, WA 98102  
 Tel: 206.322.0612 Fax: 206.322.1408

Burke-Gilman Trail Redevelopment Concept Plan  
 SCALE: 1" = 20'  
 DATE: 05/17/05  
 DRAWN BY:  
 CHECKED BY:  
 JOB NO.:  
 INTERSECTION IMPROVEMENTS  
 Bothell Way/NE 170th Street