


Appendix 8

Recommended Trail Crossings



Existing Condition

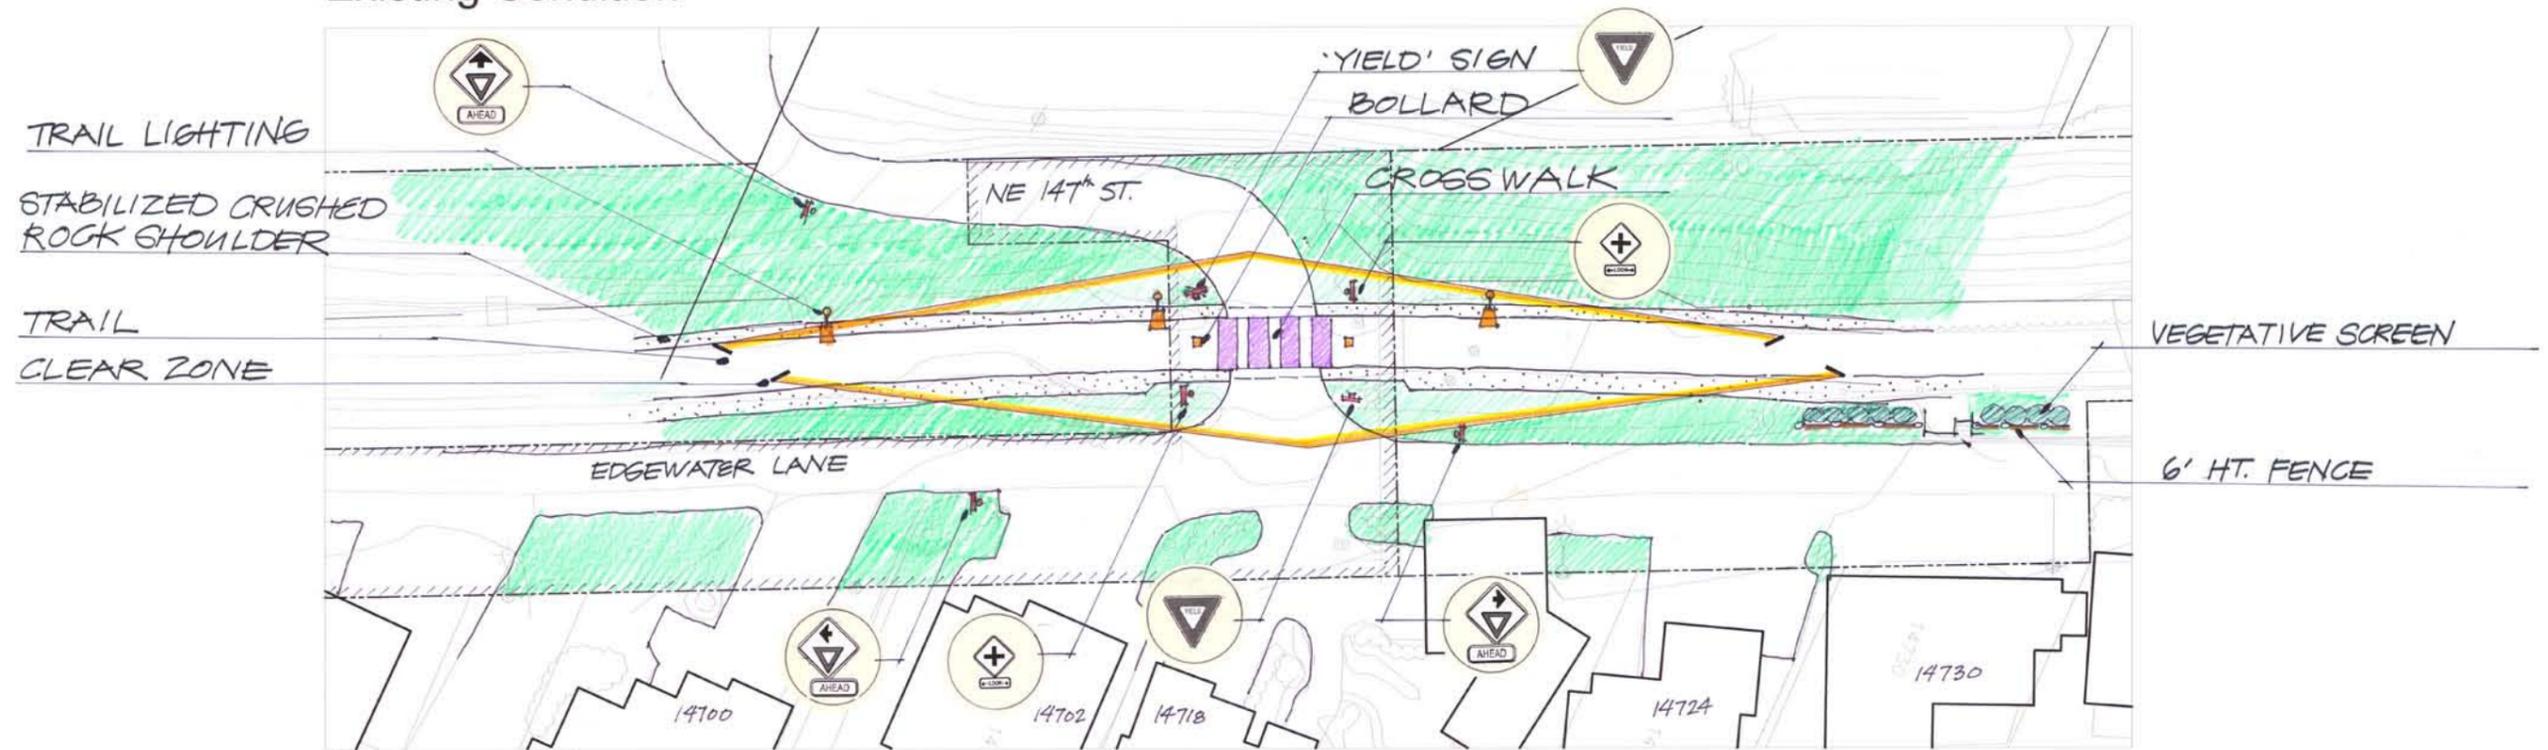

Conceptual Improvement

REVISIONS:	DATE:

CLIENT: KING COUNTY
 AGENCY: PARKS & RECREATION DIVISION
 210 SOUTH JACKSON STREET, SUITE 700
 SEATTLE, WASHINGTON
 98104




KING COUNTY FACILITIES MANAGEMENT DIVISION
 PARKS CAPITAL IMPROVEMENT PROJECTS
 320 King County Administration Building
 Seattle, Washington 98104
 Telephone: (206) 296-0648
 Fax: (206) 296-0186



Burke-Gilman Trail Redevelopment Concept Plan		SHEET 1 of 9
SCALE: 1" = 20'	DATE: 05/17/05	
INTERSECTION IMPROVEMENTS NE 147th Street/Edgewater Lane		1
CHECKED BY:	JOB NO.:	



Existing Condition

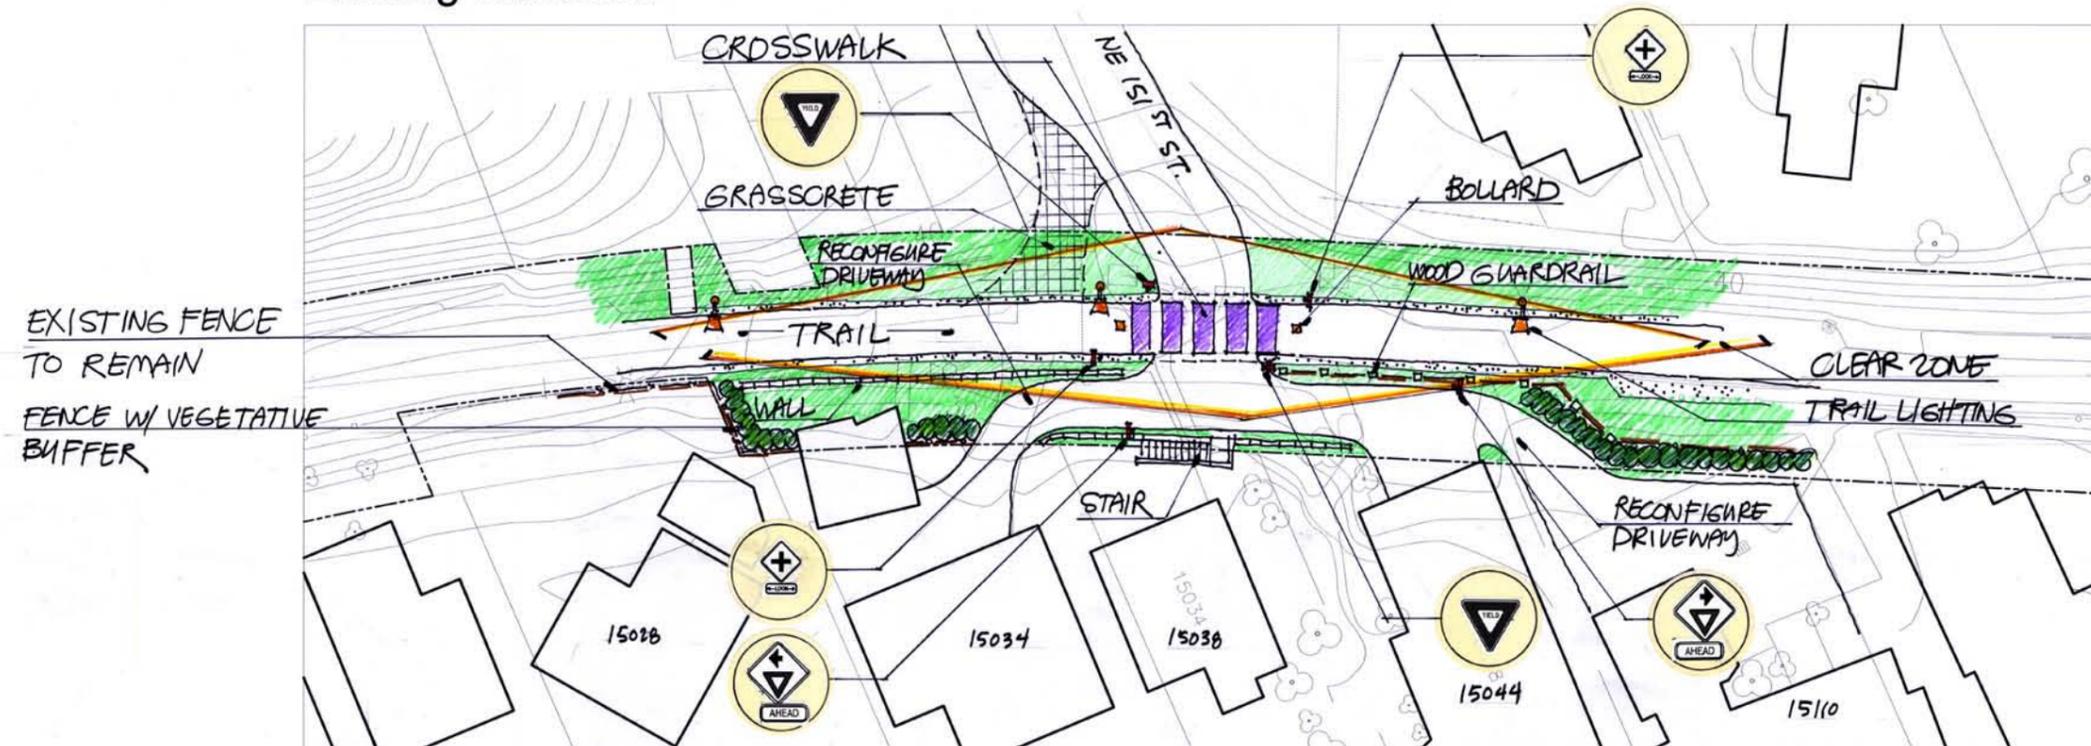


Conceptual Improvement

REVISIONS: _____ _____ _____	DATE: _____ _____	CLIENT: KING COUNTY AGENCY: PARKS & RECREATION DIVISION 210 SOUTH JACKSON STREET, SUITE 700 SEATTLE, WASHINGTON 98104	 KING COUNTY FACILITIES MANAGEMENT DIVISION PARKS CAPITAL IMPROVEMENT PROJECTS 320 King County Administration Building Seattle, Washington 98104 Telephone: (206) 296-0648 Fax: (206) 296-0186	 Atelier ps Landscape Architects 130 Belmont Ave. E. Seattle, WA 98102 Tel: 206.322.0872 Fax: 206.322.1400	Burke-Gilman Trail Redevelopment Concept Plan		SHEET 2 of 9 2
					SCALE: 1" = 20' DATE: 05/17/05 DRAWN BY: CHECKED BY: JOB NO.:	INTERSECTION IMPROVEMENTS NE 151st Street/Residential Driveways	



Existing Condition

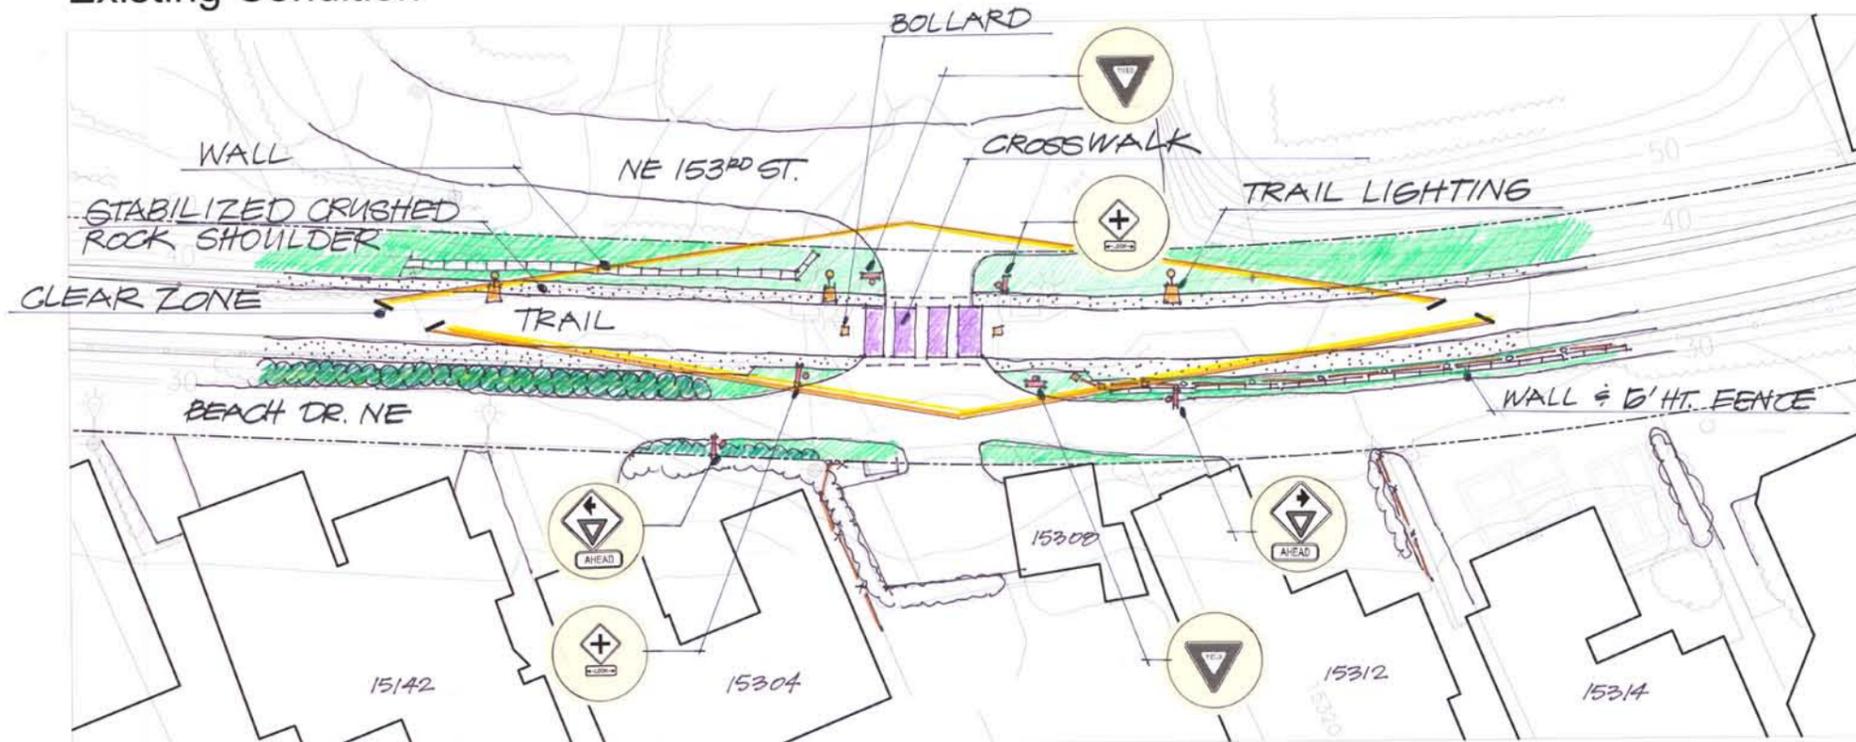

Conceptual Improvement

REVISIONS:	DATE:

CLIENT AGENCY: KING COUNTY PARKS & RECREATION DIVISION
 216 SOUTH JACKSON STREET, SUITE 700
 SEATTLE, WASHINGTON 98104

KING COUNTY FACILITIES MANAGEMENT DIVISION
 PARKS CAPITAL IMPROVEMENT PROJECTS
 320 King County Administration Building
 Seattle, Washington 98104
 Telephone: (206) 296-0945
 Fax: (206) 296-0186


Atelier ps
 Landscape Architects
 123 Belmont Ave., Seattle, WA 98102
 Tel: 206.322.0672 Fax: 206.322.1400

Burke-Gilman Trail Redevelopment Concept Plan
 SCALE: 1" = 20'
 DATE: 05/17/05
 DRAWN BY:
 CHECKED BY:
 JOB NO.:

INTERSECTION IMPROVEMENTS
 NE 153rd Street/Beach Drive NE



Existing Condition

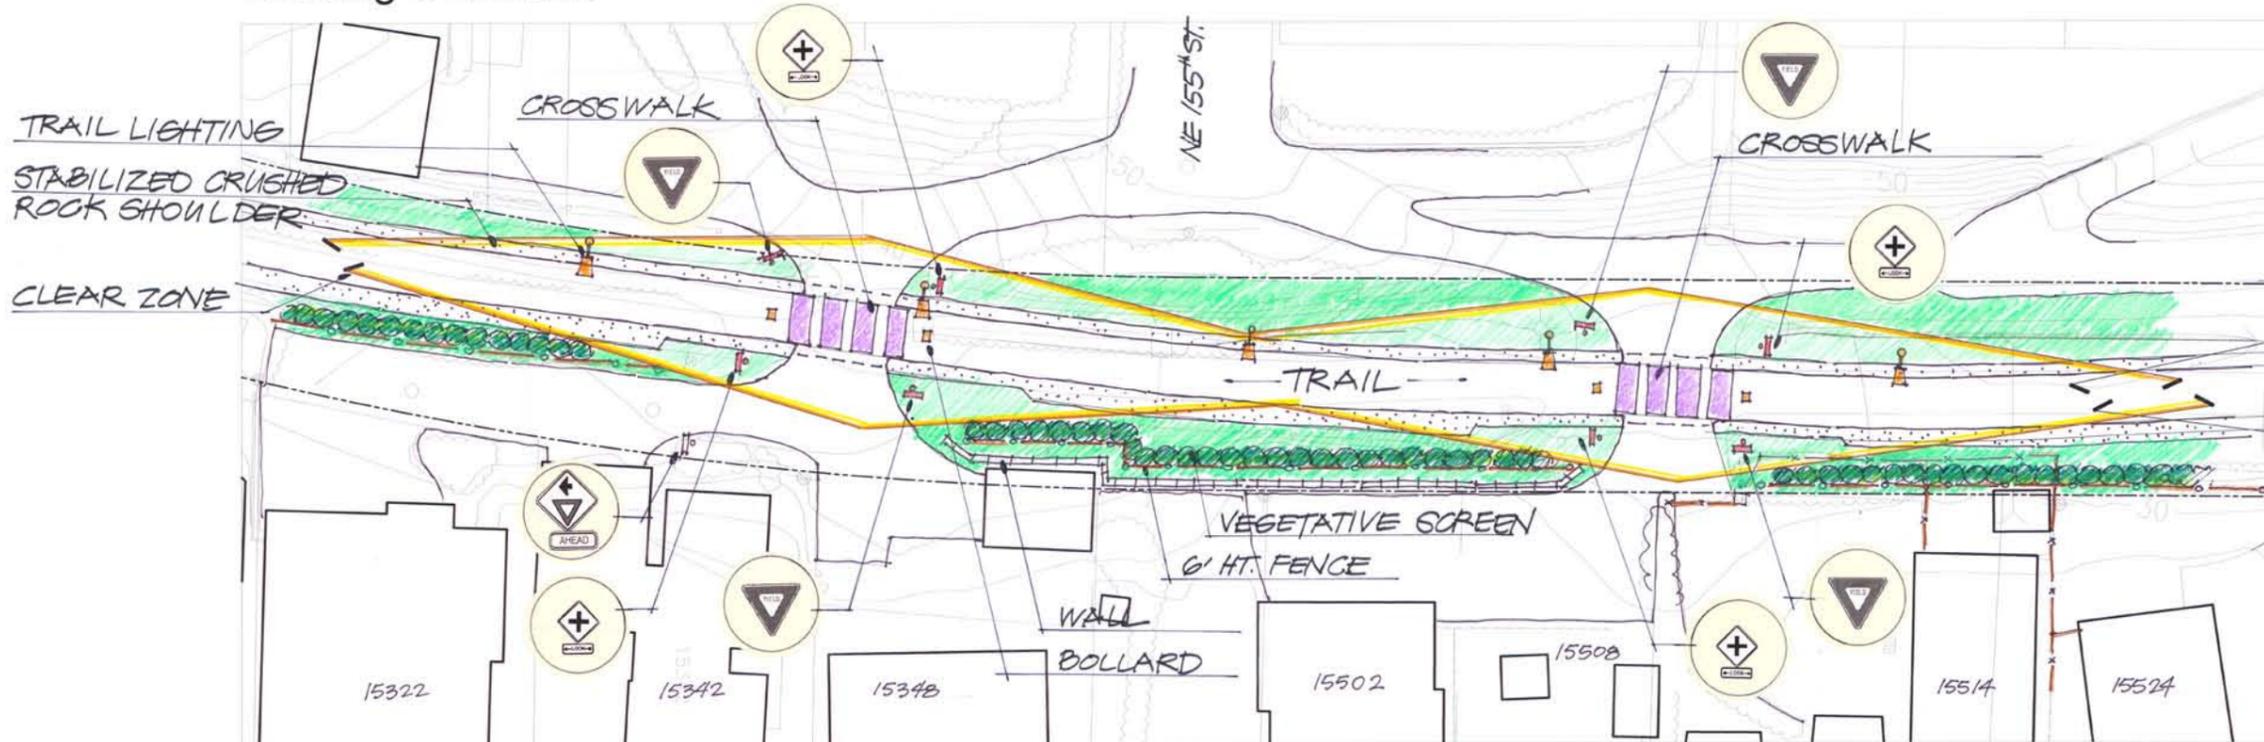

Conceptual Improvement

REVISIONS	DATE


CLIENT: KING COUNTY
 AGENCY: PARKS & RECREATION DIVISION
 210 SOUTH JACKSON STREET, SUITE 100
 SEATTLE, WASHINGTON
 98104

 KING COUNTY FACILITIES MANAGEMENT DIVISION
 PARKS CAPITAL IMPROVEMENT PROJECTS
 320 King County Administration Building
 Seattle, Washington 98104
 Telephone: (206) 296-0648
 Fax: (206) 296-0186


 **Atelier ps**
 Landscape Architects
 123 Belmont Park E. Seattle, WA 98102
 Tel: 206.322.0672 Fax: 206.322.1403

Burke-Gilman Trail Redevelopment Concept Plan
 SCALE: 1" = 20'
 DATE: 05/17/05
 DRAWN BY:
 CHECKED BY:
 JOB NO.:

INTERSECTION IMPROVEMENTS
 Residential Access Drives 4 & 5
 North of NE 153rd Street

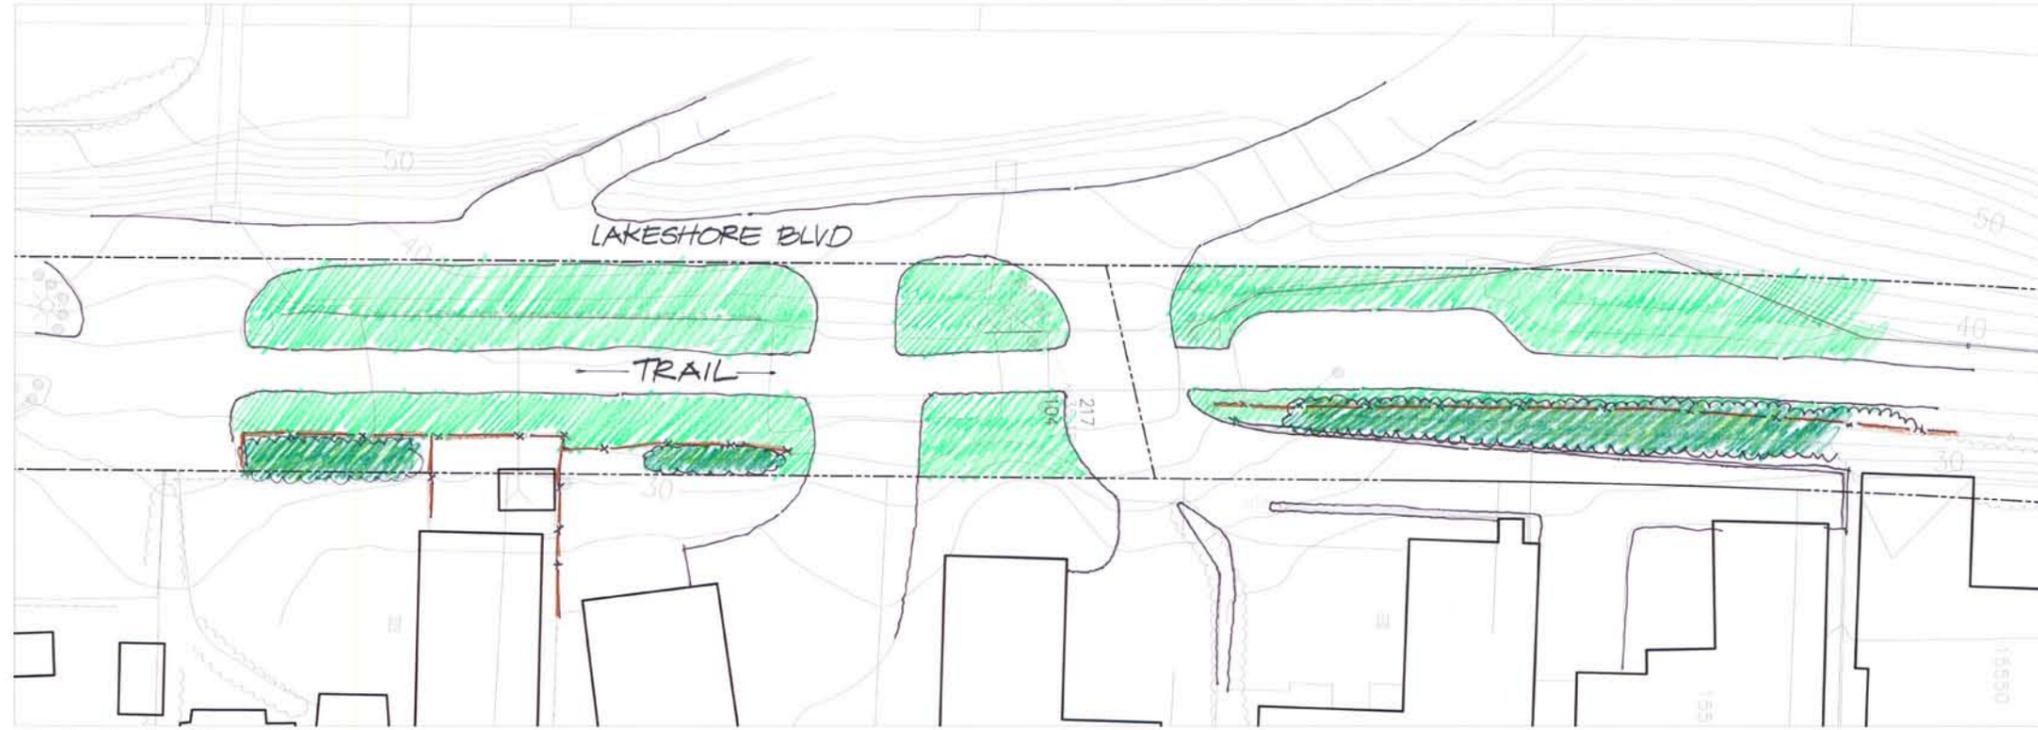



Existing Condition

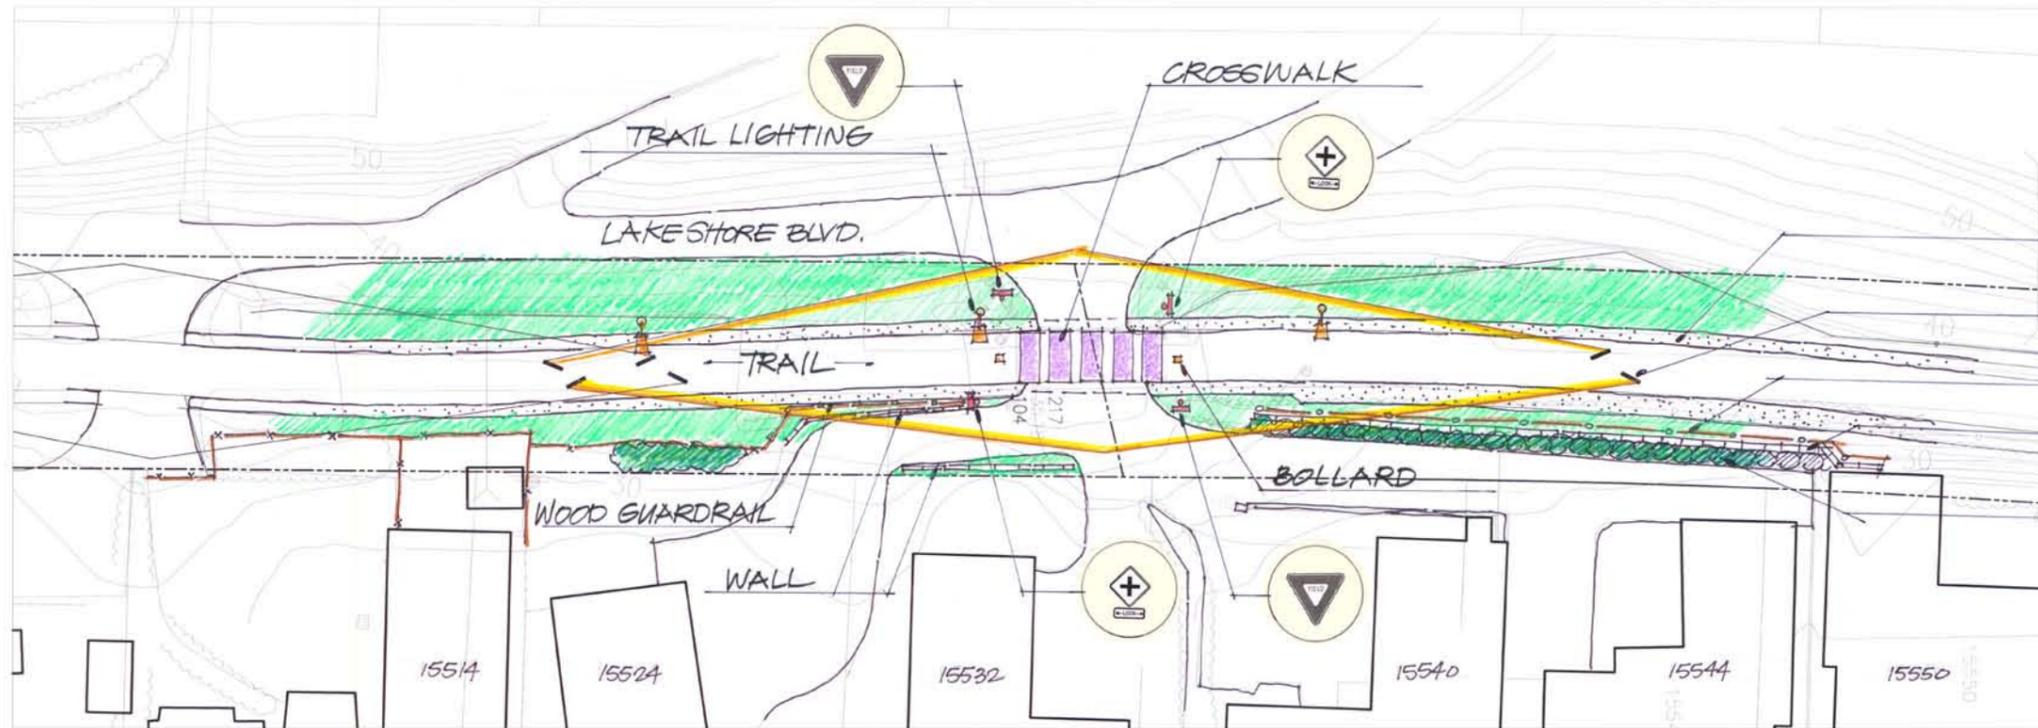


Conceptual Improvement

- STABILIZED CRUSHED ROCK SHOULDER
- CLEAR ZONE
- 6' HT. FENCE WALL
- VEGETATIVE SCREEN

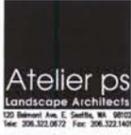REVISIONS: _____ _____ _____	DATE: _____	CLIENT AGENCY: KING COUNTY PARKS & RECREATION DIVISION 215 SOUTH JACKSON STREET, SUITE 700 SEATTLE, WASHINGTON 98104	 KING COUNTY FACILITIES MANAGEMENT DIVISION PARKS CAPITAL IMPROVEMENT PROJECTS 320 King County Administration Building Seattle, Washington 98104 Telephone: (206) 296-0648 Fax: (206) 296-0186	 Atelier ps Landscape Architects 123 Belmont Ave. E. Seattle, WA 98102 Tel: 206.322.0872 Fax: 206.322.1408	Burke Gilman Trail Redevelopment Concept Plan		SHEET 7 of 9 5
					SCALE: 1" = 20' DATE: 05/17/05 DRAWN BY: CHECKED BY: JOB NO.:	INTERSECTION IMPROVEMENTS Residential Access Drives 6 & 7 North of NE 153rd Street	

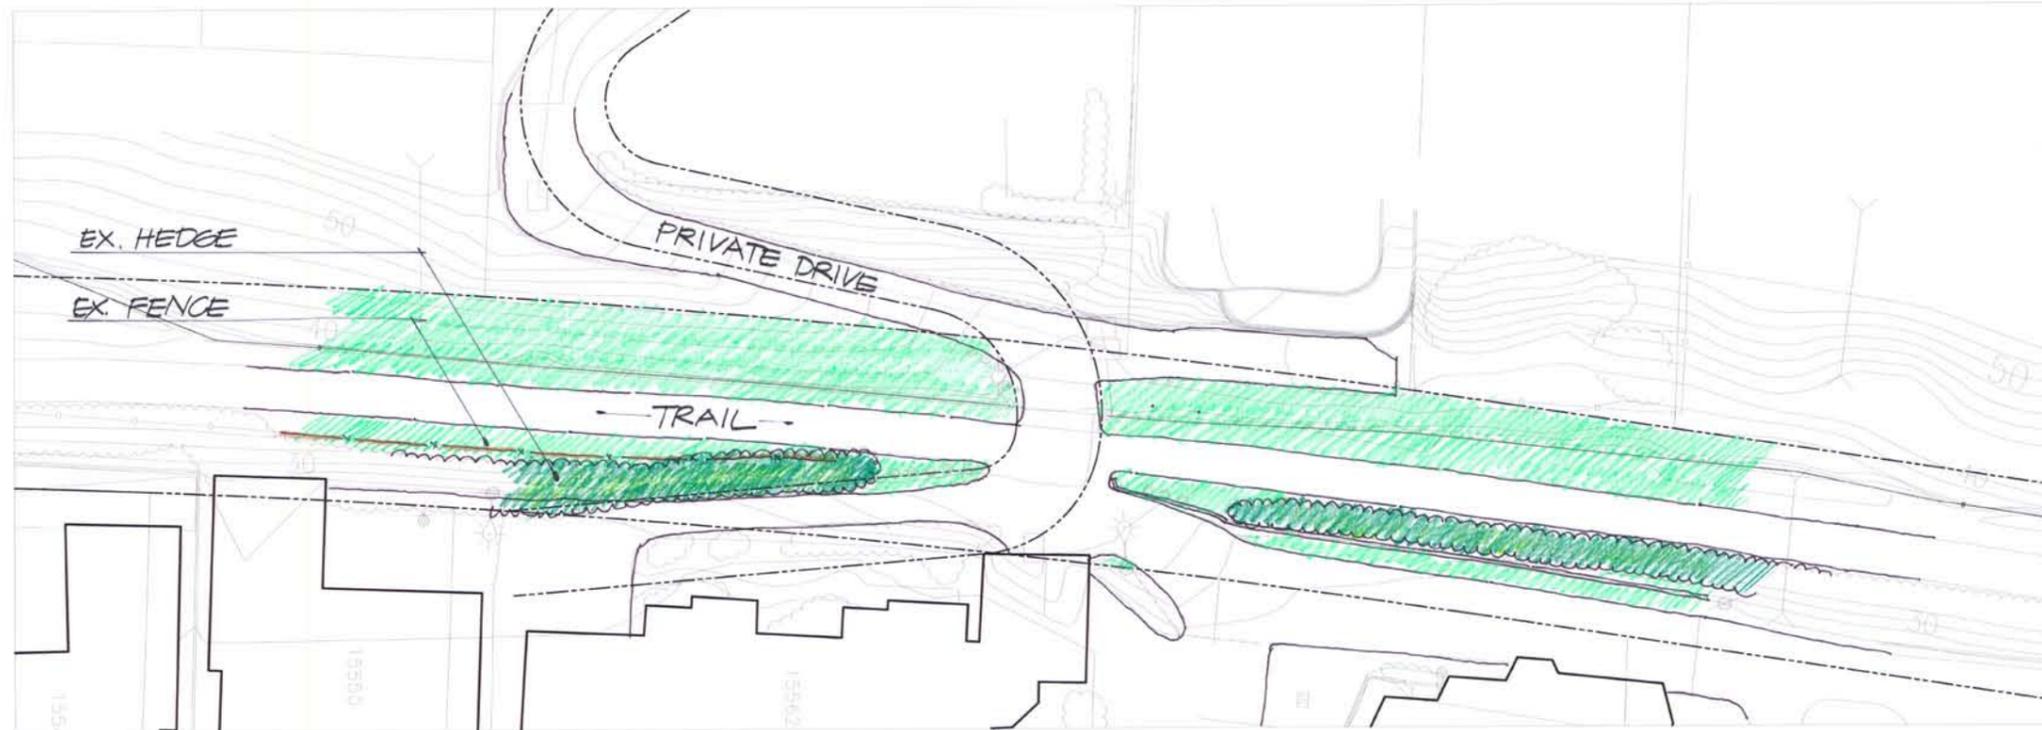

Existing Condition

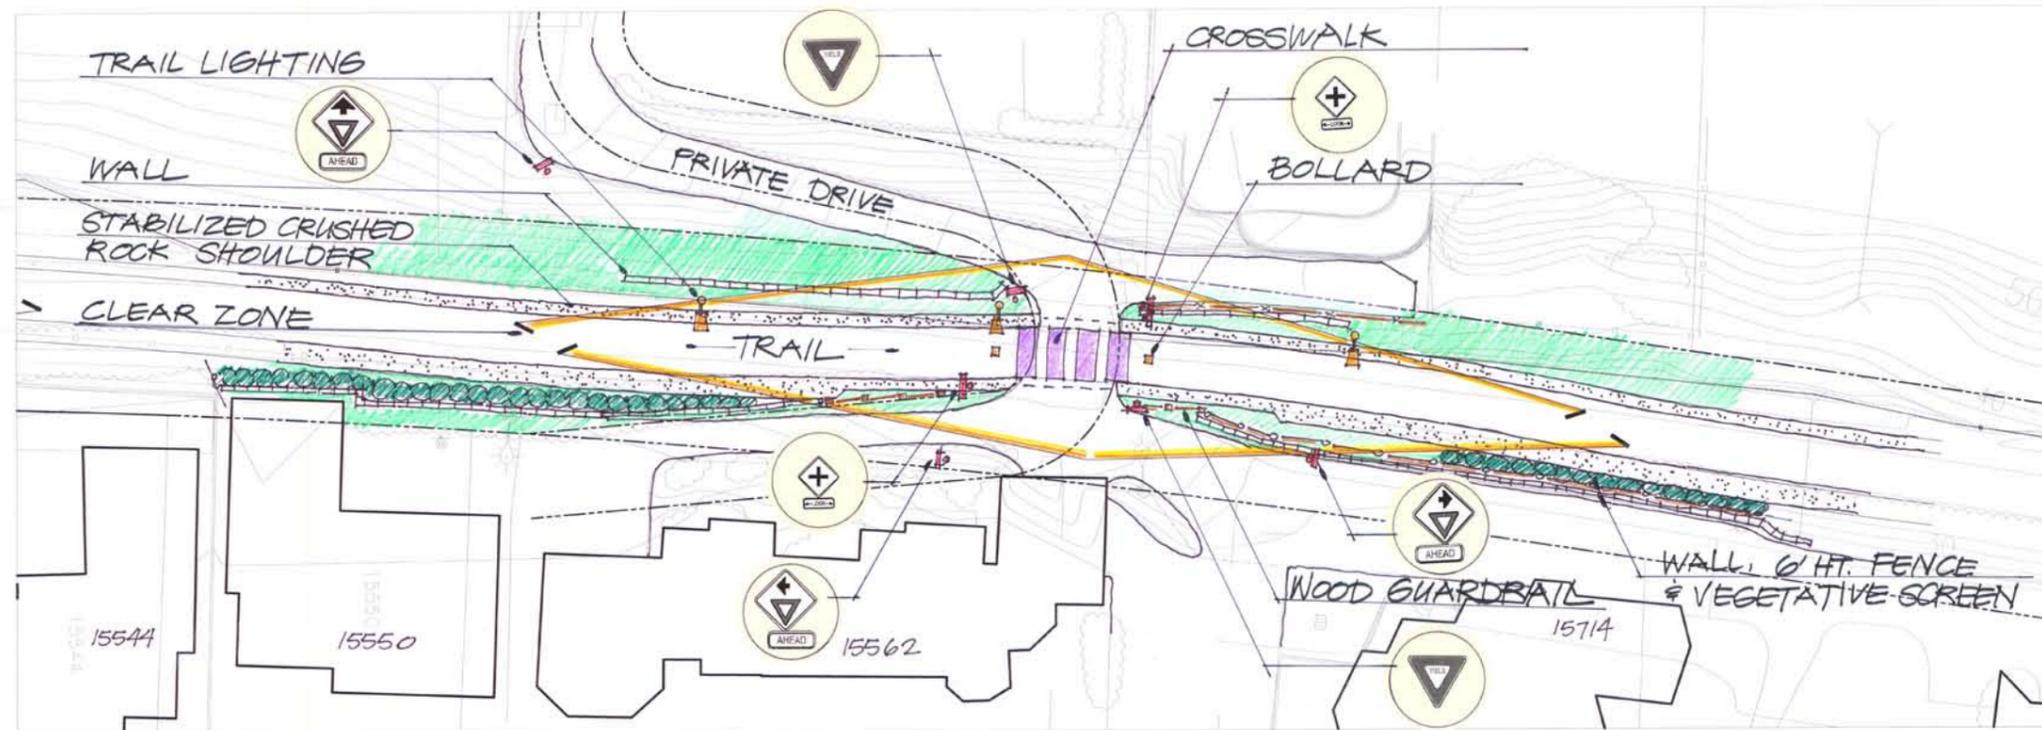

Conceptual Improvements

REVISIONS	DATE

CLIENT: KING COUNTY
 AGENCY: PARKS & RECREATION DIVISION
 210 SOUTH JACKSON STREET, SUITE 700
 SEATTLE, WASHINGTON
 98134


 KING COUNTY FACILITIES MANAGEMENT DIVISION
 PARKS CAPITAL IMPROVEMENT PROJECTS
 320 King County Administration Building
 Seattle, Washington 98104
 Telephone: (206) 296-0848
 Fax: (206) 296-0186

 **Atelier ps**
 Landscape Architects
 112 Belmont Ave., Seattle, WA 98102
 Tel: 206.322.0672 Fax: 206.322.1403

Burke-Gilman Trail Redevelopment Concept Plan
 SCALE: 1" = 20'
 DATE: 05/17/05
 DRAWN BY:
 CHECKED BY:
 JOB NO.:
 INTERSECTION IMPROVEMENTS
 NE 157th Street/Residential Access Drive



Existing Condition

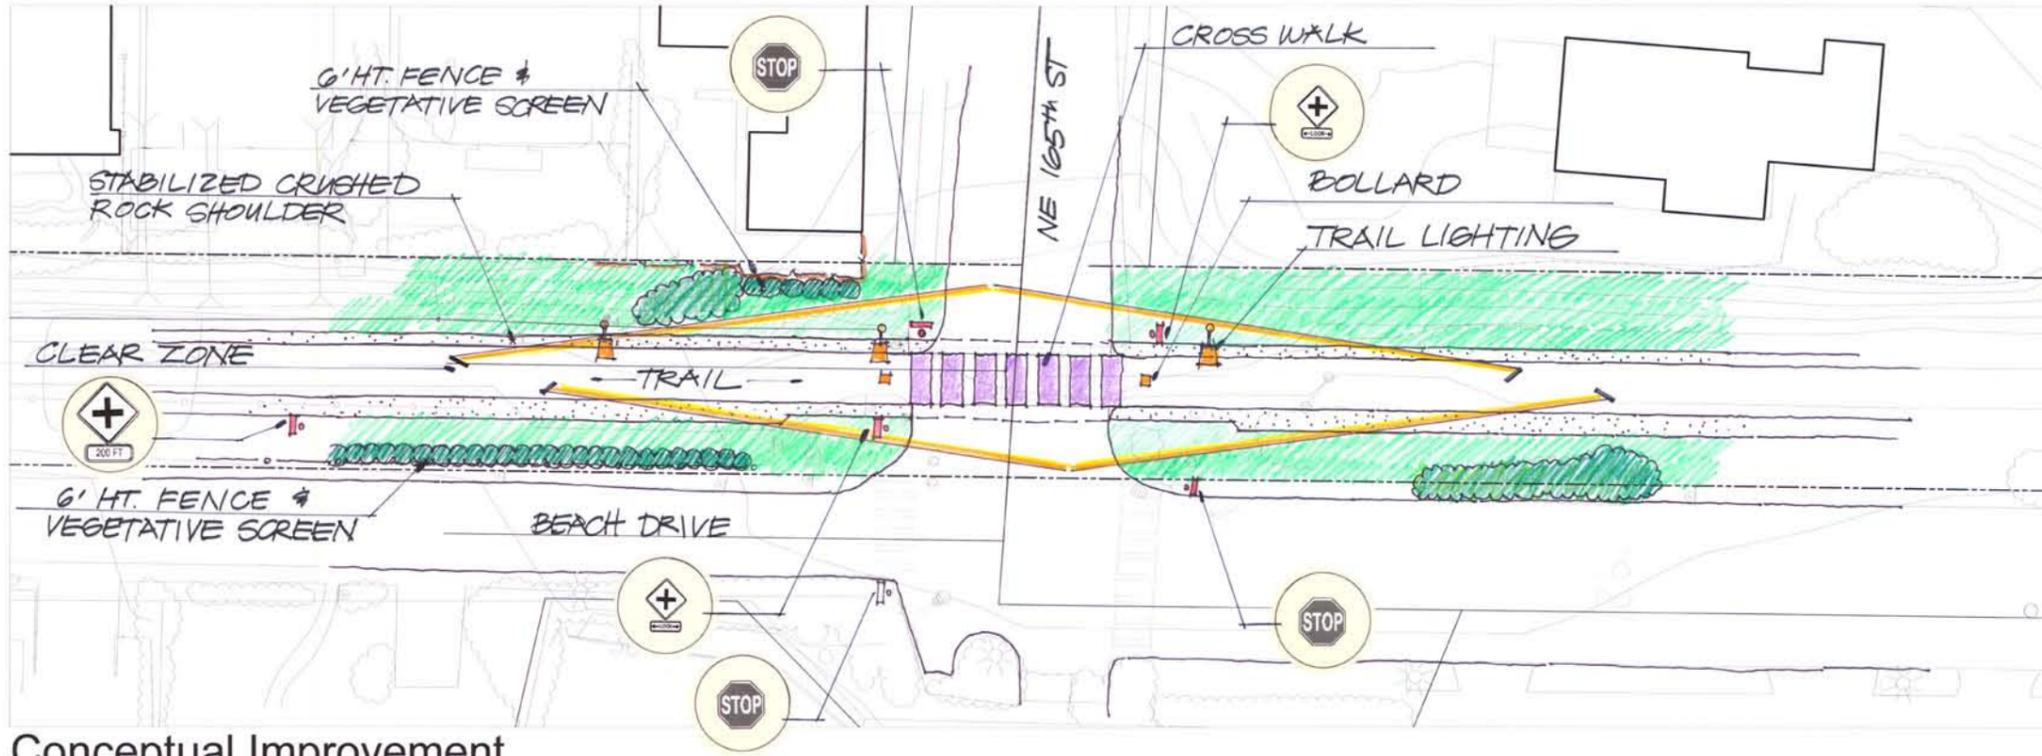

Conceptual Improvement

REVISIONS	DATE

CLIENT: KING COUNTY
 AGENCY: PARKS & RECREATION DIVISION
 310 SOUTH JACKSON STREET, SUITE 700
 SEATTLE, WASHINGTON
 98104



KING COUNTY FACILITIES MANAGEMENT DIVISION
 PARKS CAPITAL IMPROVEMENT PROJECTS
 320 King County Administration Building
 Seattle, Washington 98104
 Telephone (206) 296-0648
 Fax (206) 296-0188




SCALE: 1" = 20'
 DATE: 05/17/05
 DRAWN BY:
 CHECKED BY:
 JOB NO.:

Burke-Gilman Trail Redevelopment Concept Plan
 INTERSECTION IMPROVEMENTS
 NE 165th Street/Beach Drive NE



Existing Condition

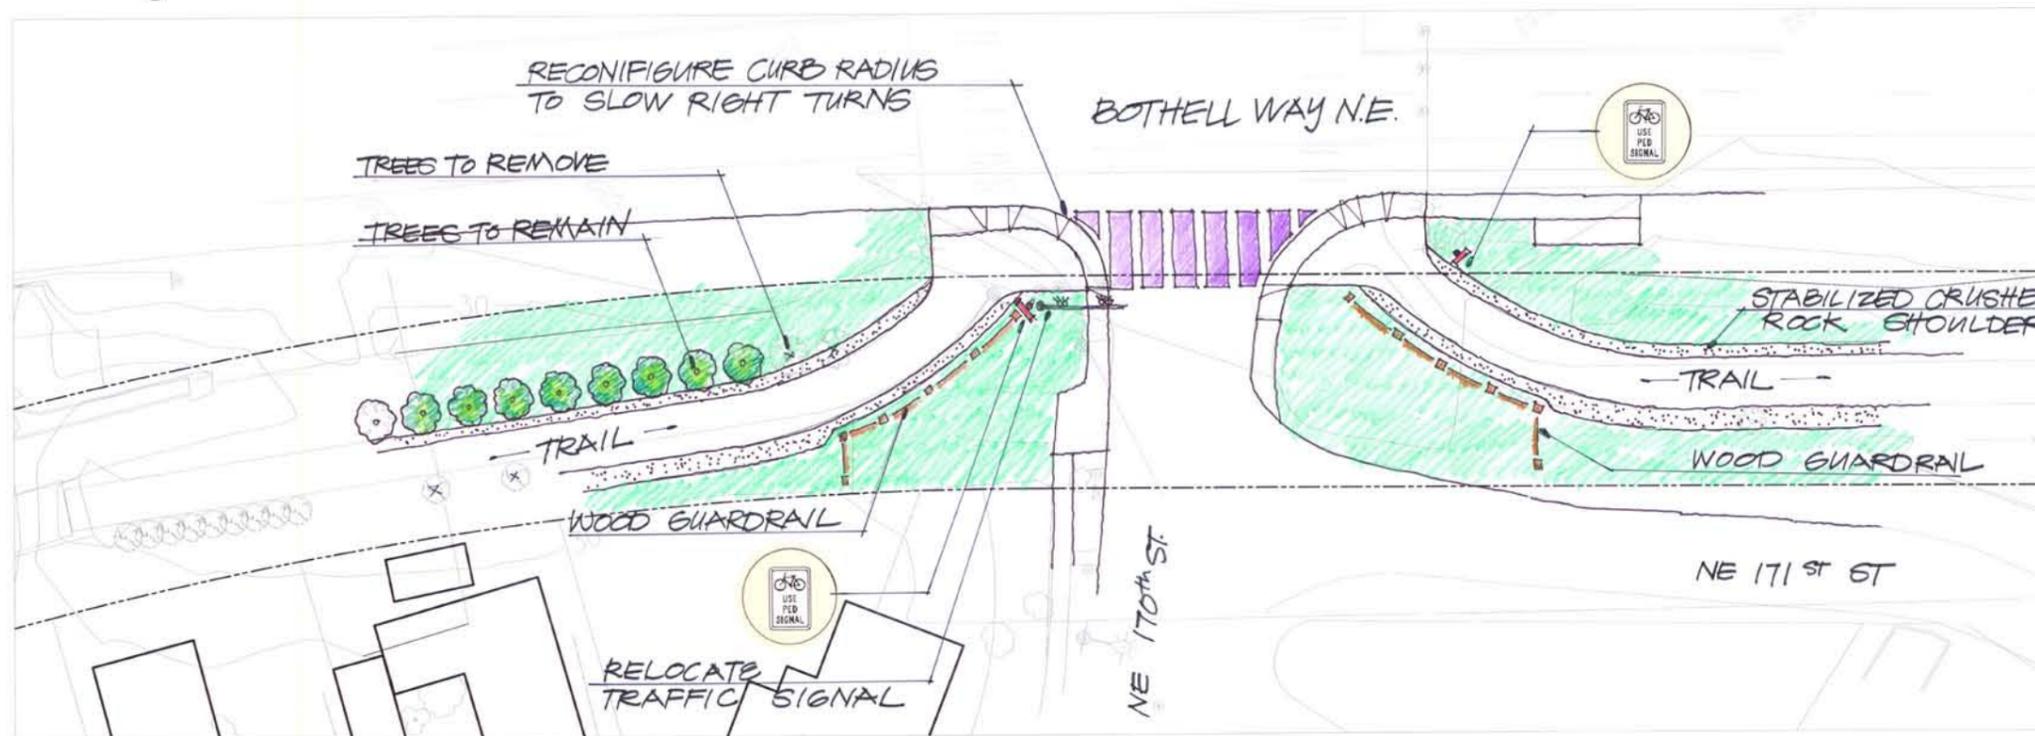

Conceptual Improvement


REVISIONS	DATE

CLIENT: KING COUNTY
 AGENCY: PARKS & RECREATION DIVISION
 210 SOUTH JACKSON STREET, SUITE 700
 SEATTLE, WASHINGTON
 98104


 KING COUNTY FACILITIES MANAGEMENT DIVISION
 PARKS CAPITAL IMPROVEMENT PROJECTS
 320 King County Administration Building
 Seattle, Washington 98104
 Telephone (206) 298-3648
 Fax (206) 296-0185

 **Atelier ps**
 Landscape Architects
 123 Market Ave. E. Seattle, WA 98102
 Tel: 206.322.0612 Fax: 206.322.1408

Burke-Gilman Trail Redevelopment Concept Plan
 SCALE: 1" = 20'
 DATE: 05/17/05
 DRAWN BY:
 CHECKED BY:
 JOB NO.:
 INTERSECTION IMPROVEMENTS
 Bothell Way/NE 170th Street

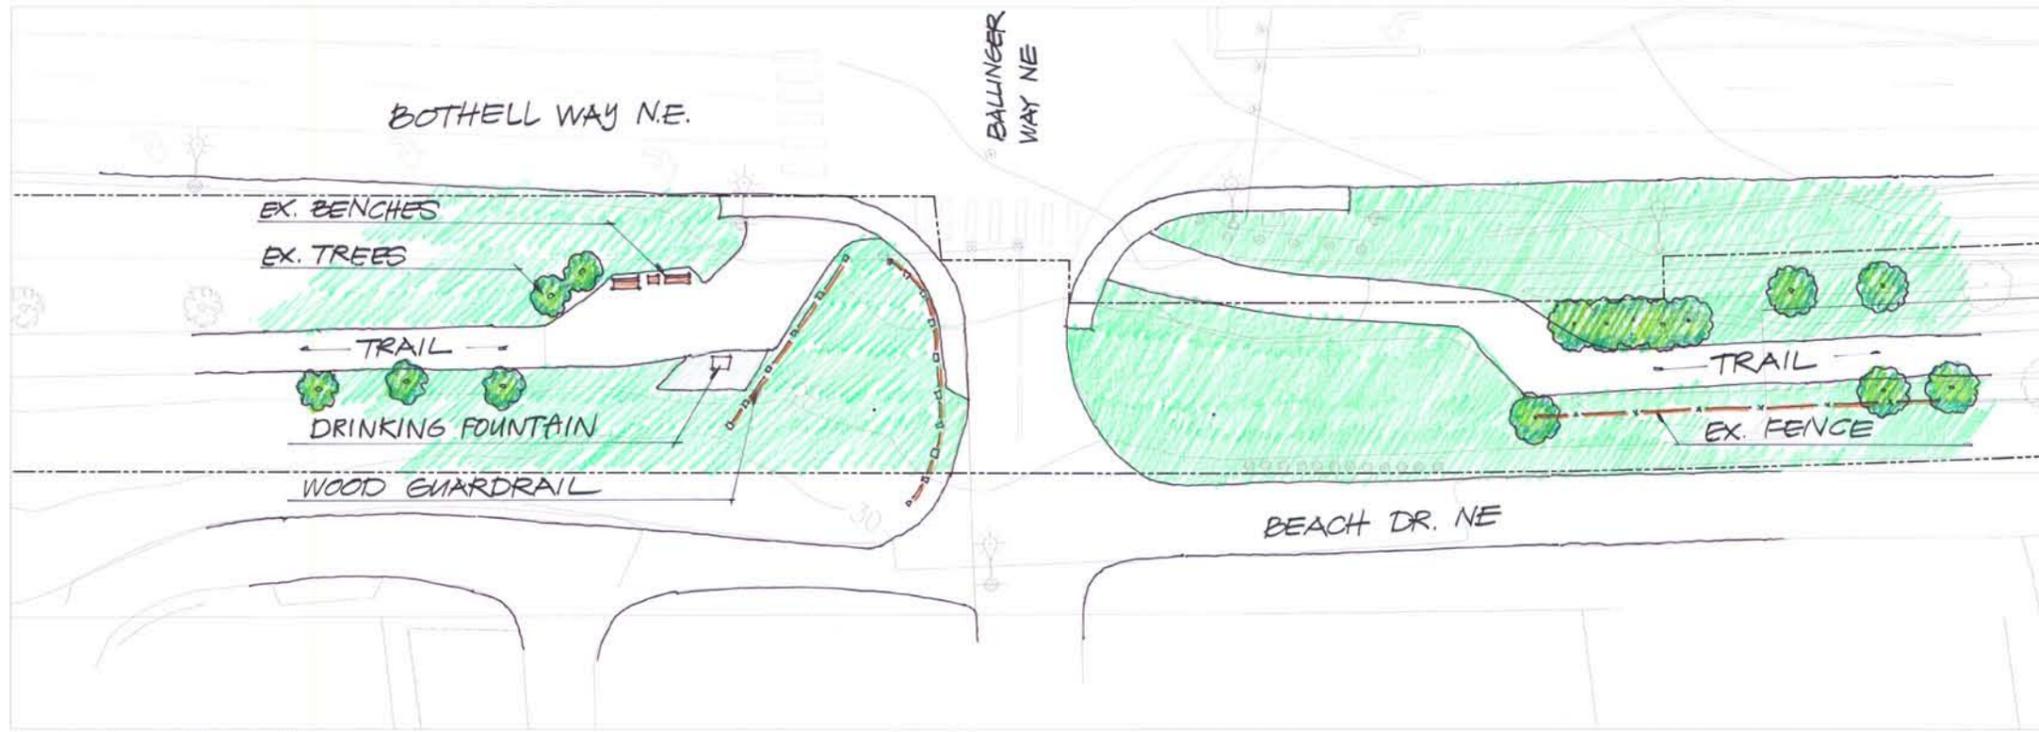

Existing Condition

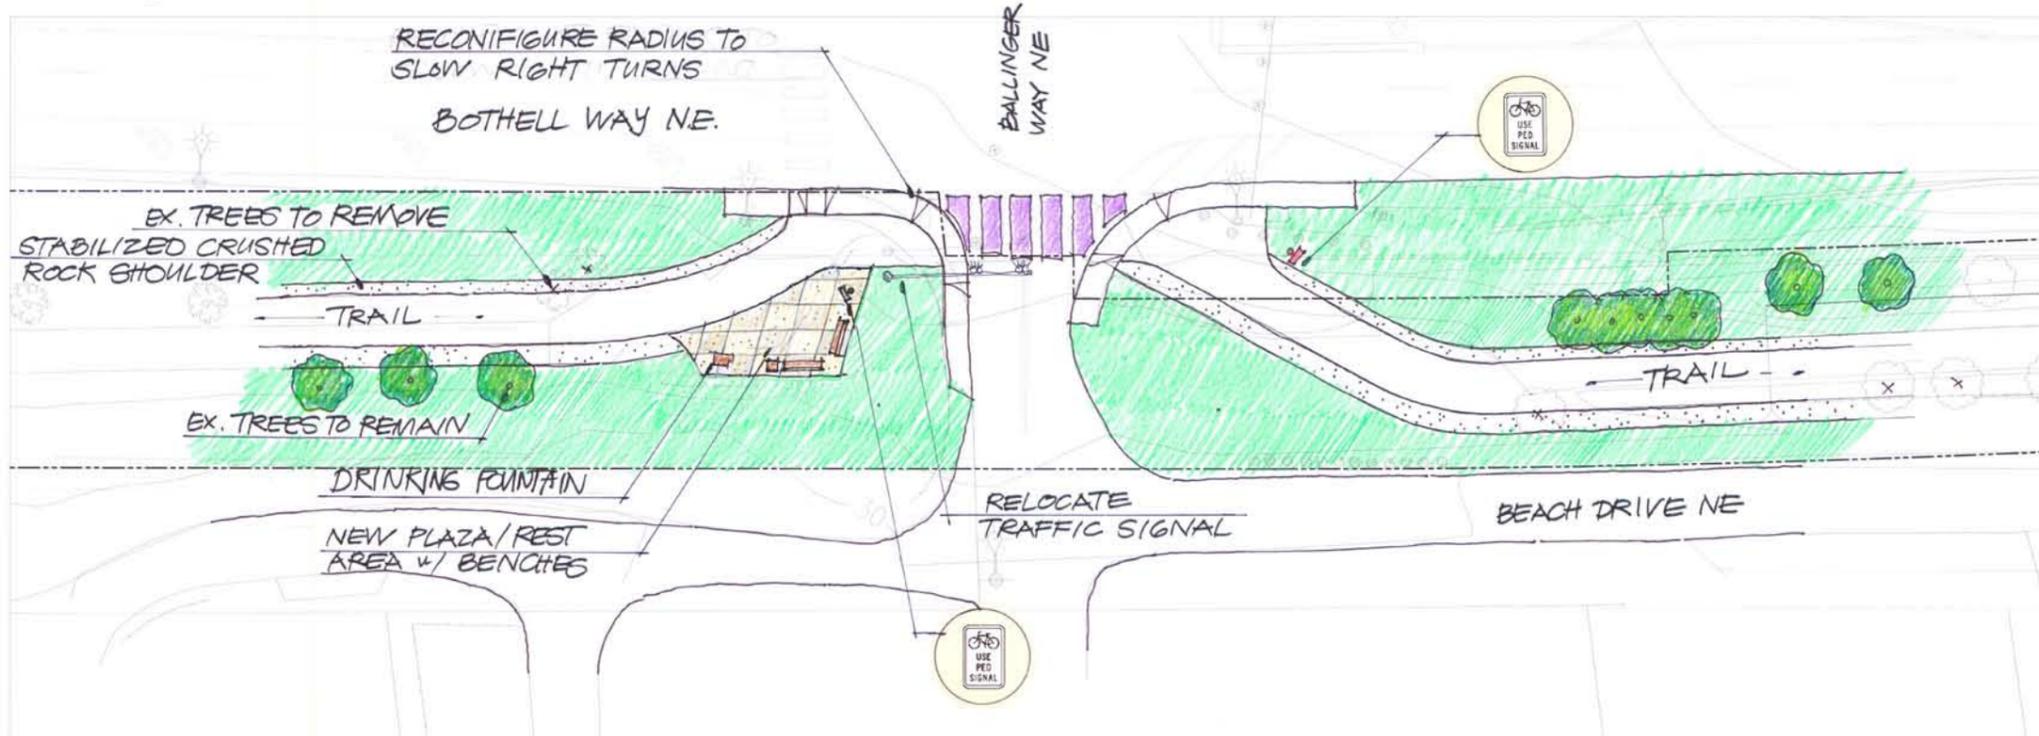


Conceptual Improvement

REVISIONS:	DATE:

CLIENT: KING COUNTY
 AGENCY: PARKS & RECREATION DIVISION
 310 SOUTH JACKSON STREET, SUITE 700
 SEATTLE, WASHINGTON
 98104

 KING COUNTY FACILITIES MANAGEMENT DIVISION
 PARKS CAPITAL IMPROVEMENT PROJECTS
 320 King County Administration Building
 Seattle, Washington 98104
 Telephone (206) 296-0645
 Fax (206) 296-0188

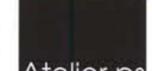 **Atelier ps**
 Landscape Architects
 122 Belmont Ave., E. Seattle, WA 98102
 Tel: 206.321.0272 Fax: 206.322.1402

Burke-Gilman Trail Redevelopment Concept Plan

SCALE: 1" = 20'
 DATE: 05/17/05
 DRAWN BY:
 CHECKED BY:
 JOB NO.:

INTERSECTION IMPROVEMENTS
 Bothell Way NE/Ballinger Way NE/
 Beach Drive NE