




Section A-A'

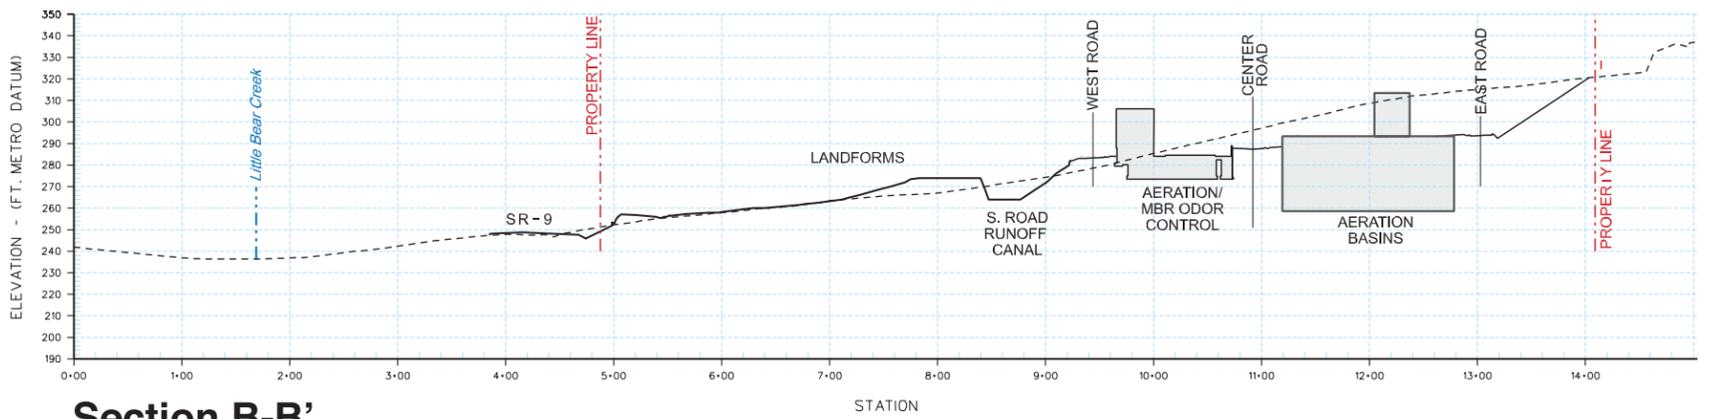

Section B-B'

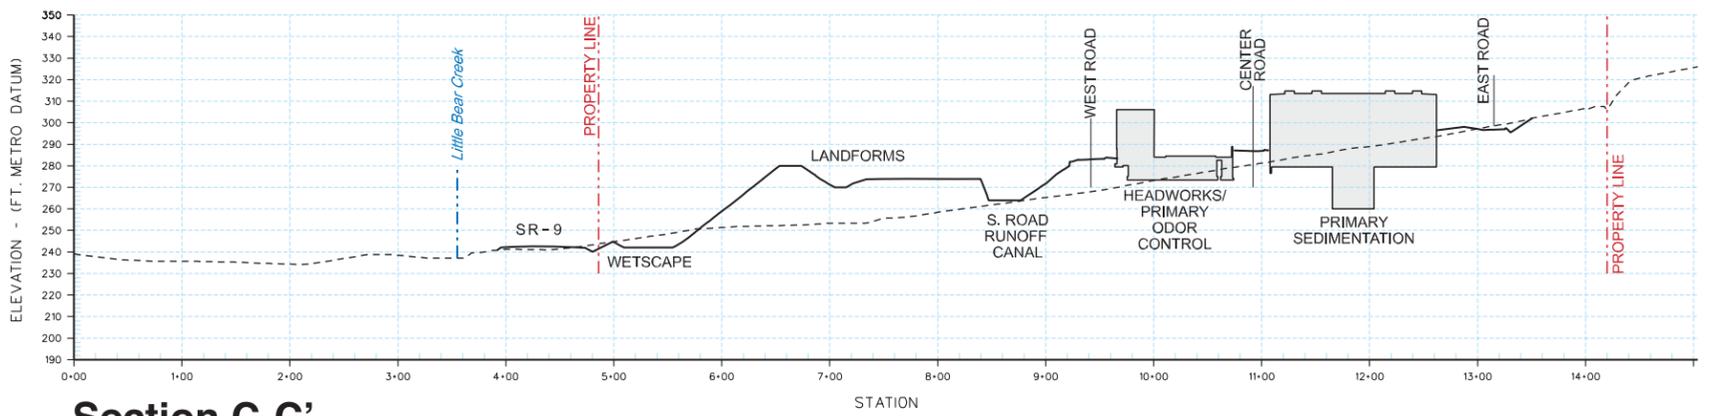

Section C-C'

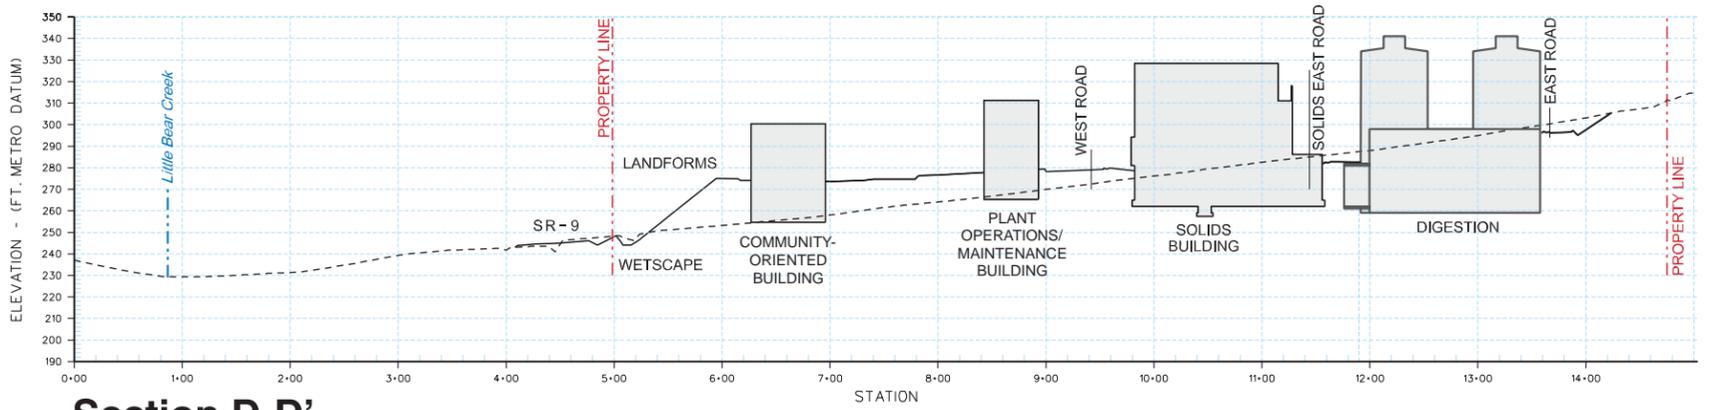

Section D-D'

NOTE:
ELEVATIONS ARE IN METRO DATUM.
TO CONVERT TO NAVD 88, SUBTRACT
96.28 FEET FROM METRO DATUM.

----- Existing Grade
———— Proposed Grade

Figure 3-5
**Cross Sections of Route 9 Treatment Plant Site
at Locations Shown in Figure 3-4**
BRIGHTWATER SUPPLEMENTAL EIS