



Jun 25, 2004 3:46pm sdekleiva K:\jobs\00008601-Duwamish\00008601\DWDP-00008601-70.dwg E1

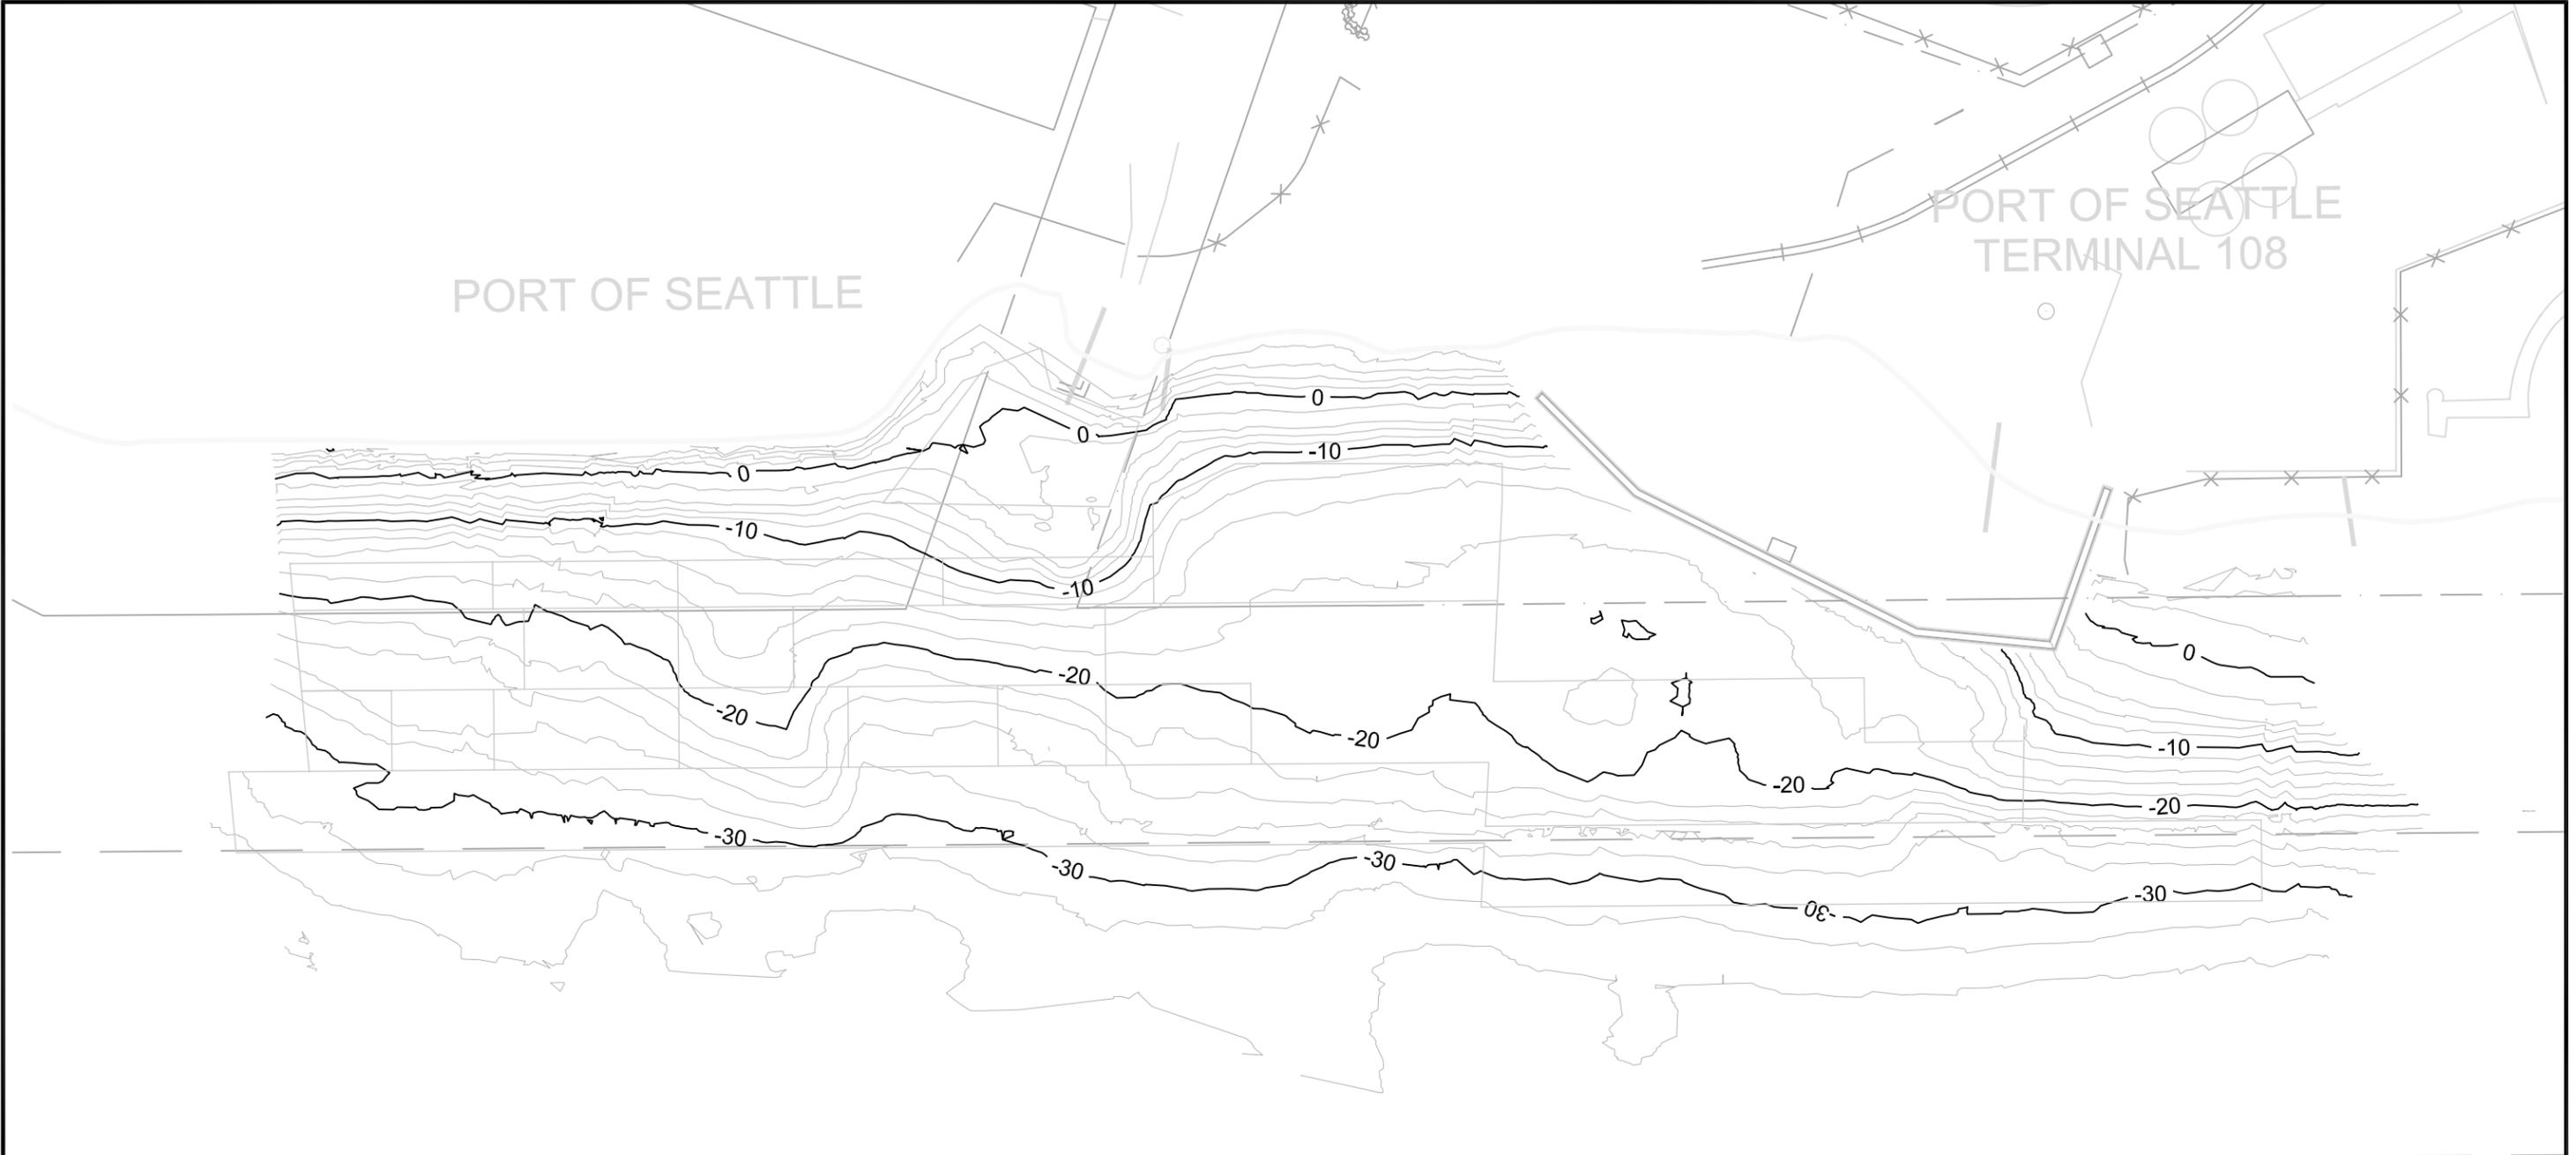

Notes: 1. Contours based on surveys by Blue Water Engineering - October 24, 2004
 Survey tolerances are +/-3 ft horizontally and +/- 0.3 ft vertically.

2. Datum: Vertical: NOS MLLW (feet)
 Horizontal: Washington State Plane North NAD 83 (feet)

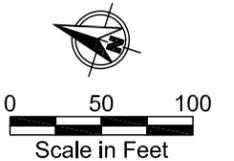


EcoChem Team

Duwamish/Diagonal Sediment Remediation Project

Pre Dredge Survey


E-1

K:\Jobs\00008601-Duwamish\00008601\DWDP-00008601-70.dwg E2
Jun 25, 2004 3:45pm sdekleva

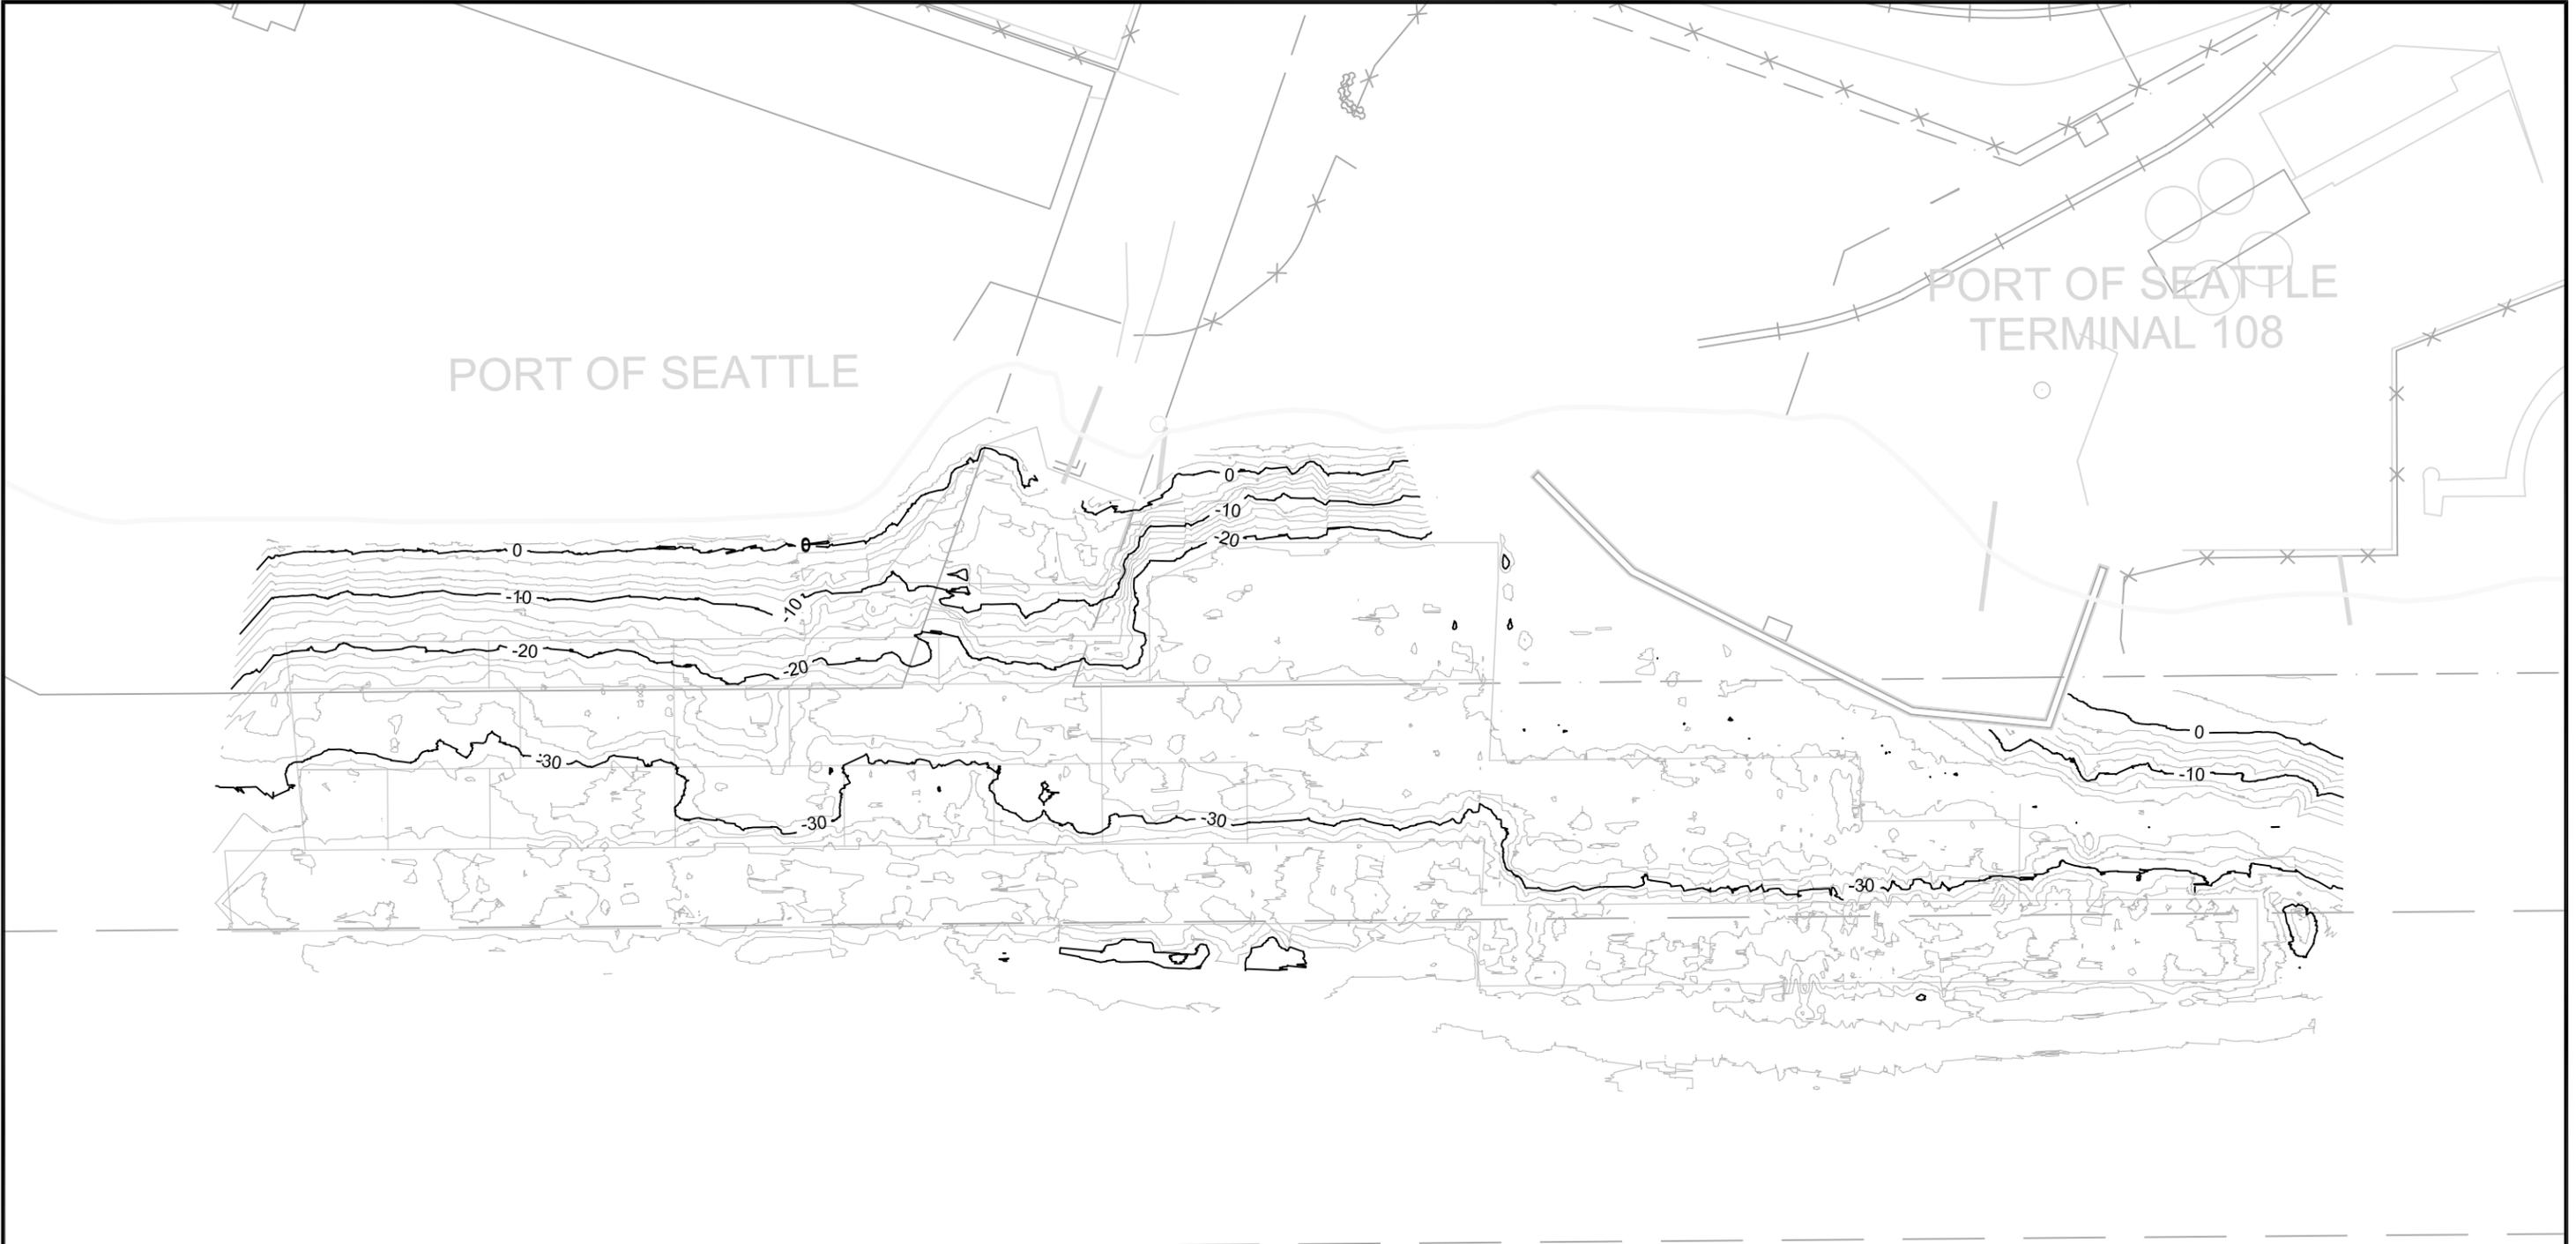

Notes: 1. Contours based on surveys by Blue Water Engineering - January 14, 2004 and January 21, 2001
Survey tolerances are +/- 3 ft horizontally and +/- 0.3 ft vertically.

2. Datum: Vertical: NOS MLLW (feet)
Horizontal: Washington State Plane North NAD 83 (feet)

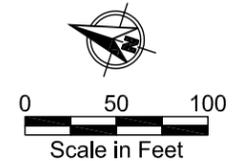


EcoChem Team

Duwamish/Diagonal Sediment Remediation Project

Post Dredge Survey


E-2

K:\Jobs\00008601-Duwamish\00008601\DWDP-00008601-71.dwg E3
Jun 25, 2004 3:48pm sdekleva

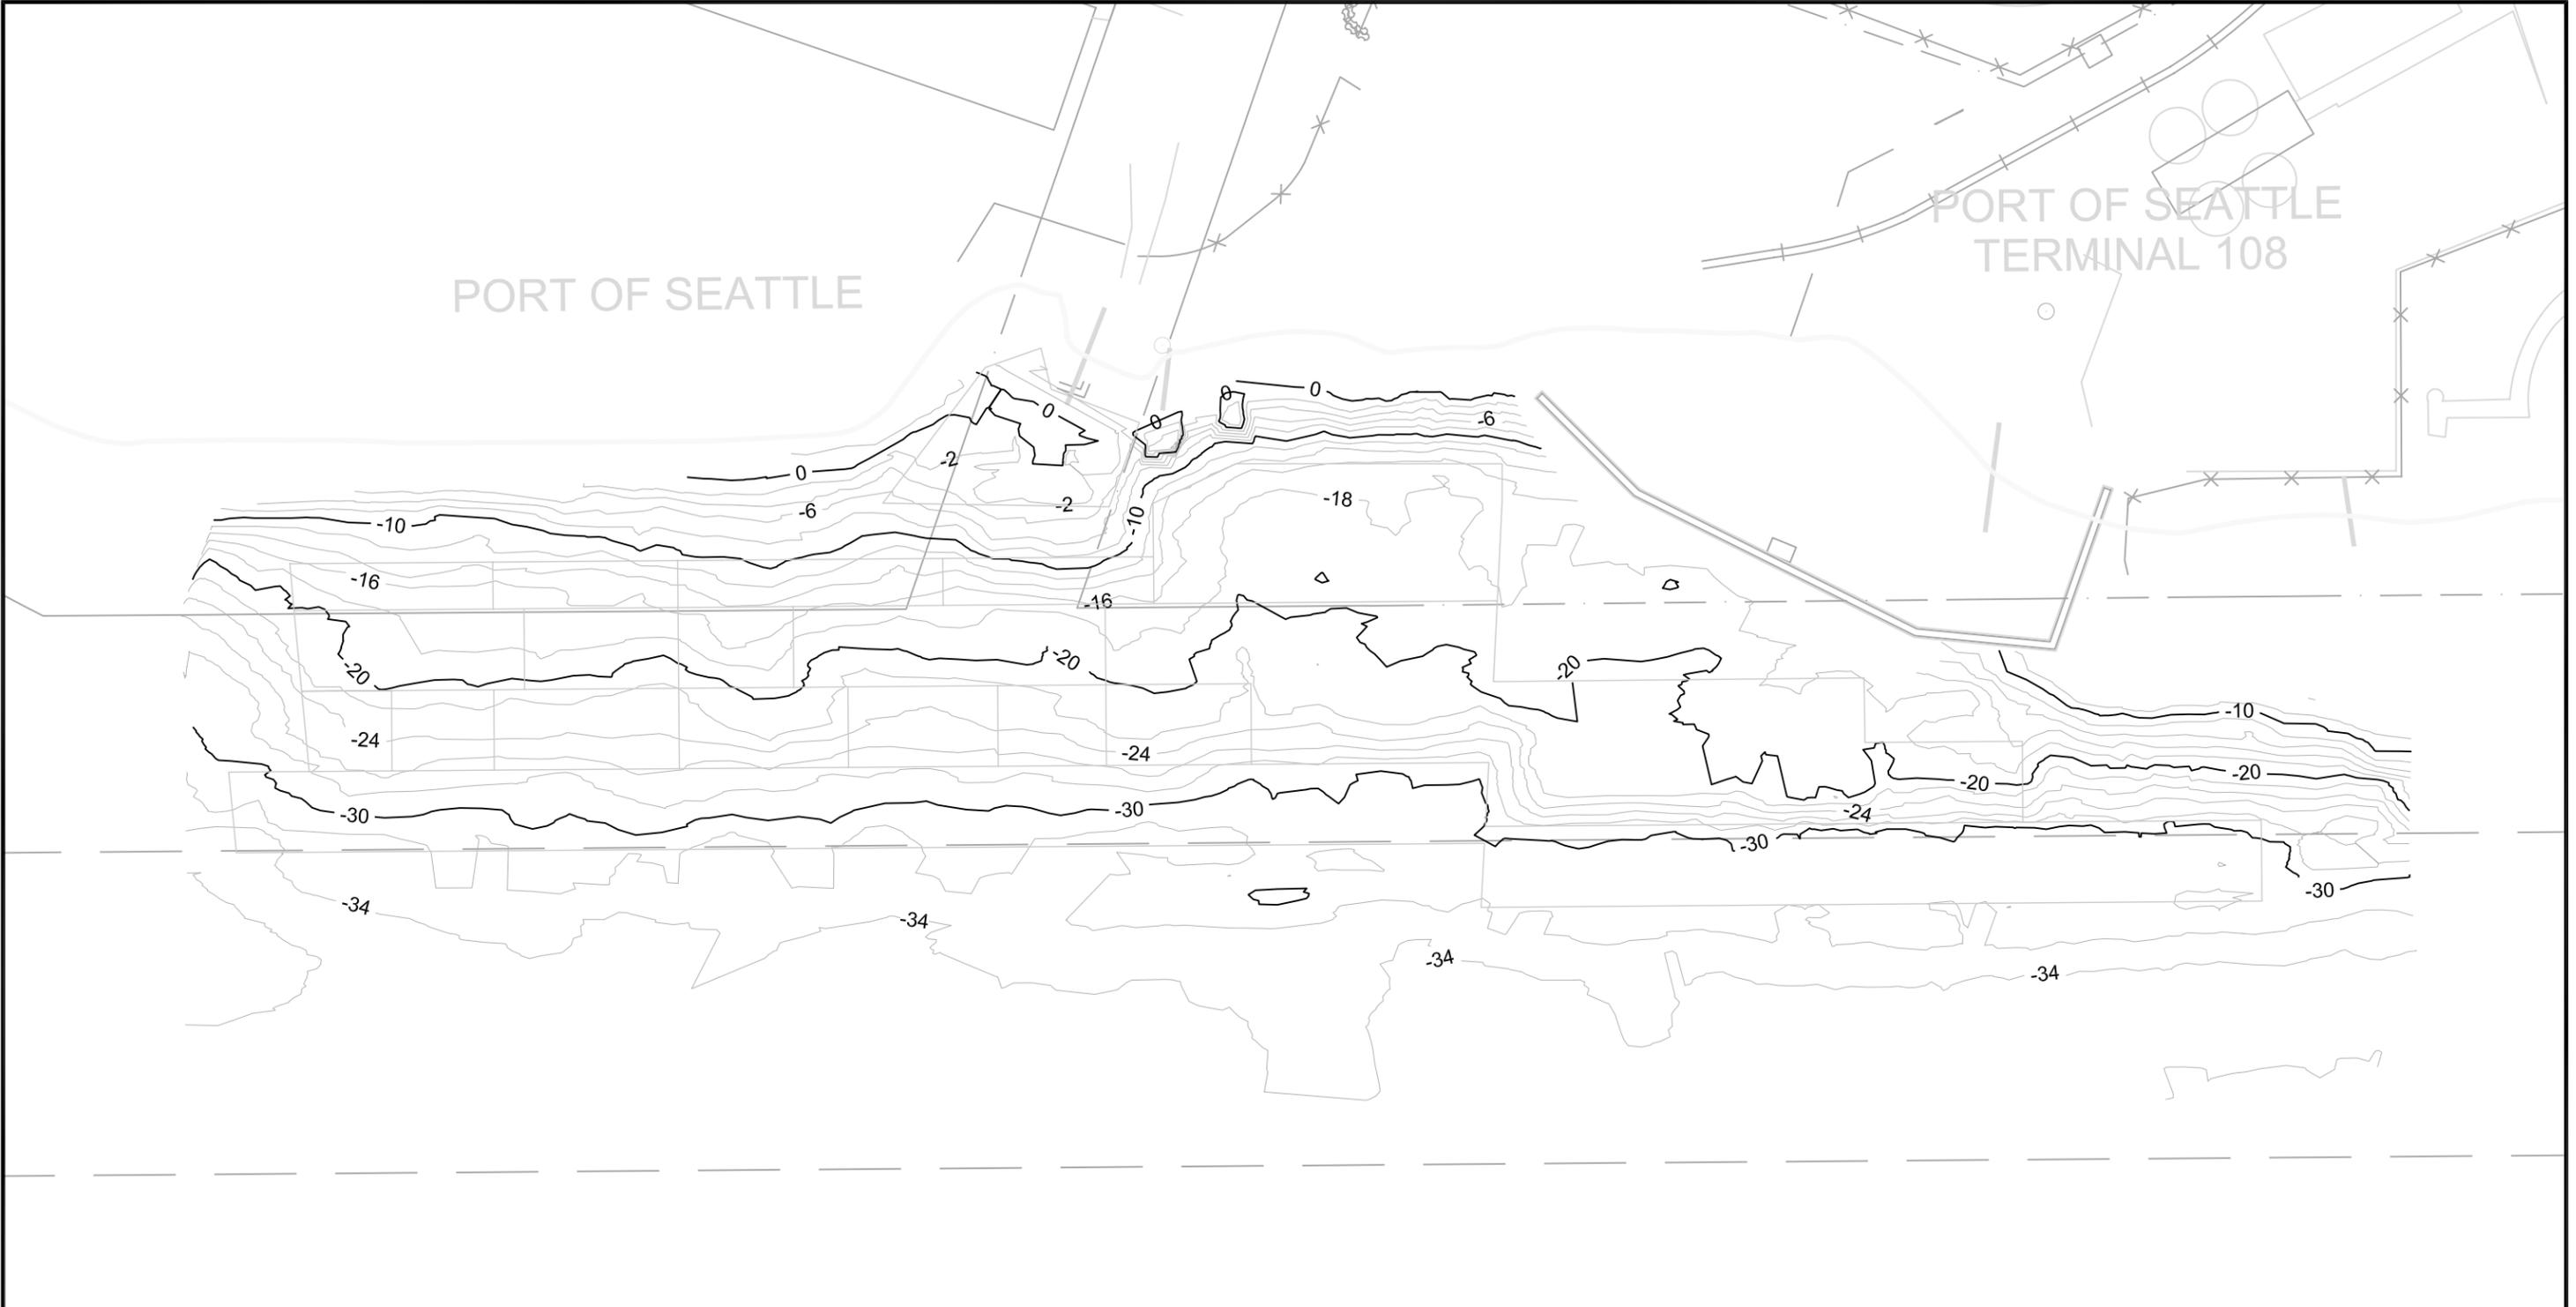

Notes: 1. Contours based on surveys by Blue Water Engineering - March 3 2004 and Miller Contracting Inc.- March 12 2004. Survey tolerances are +/-3 ft horizontally and +/- 0.3 ft vertically.

2. Datum: Vertical: NOS MLLW (feet)
Horizontal: Washington State Plane North NAD 83 (feet)

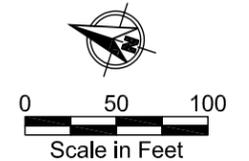

EcoChem Team

Duwamish/Diagonal Sediment Remediation Project

Post Cap Survey

E-3